

Preliminary Land Use Service (PLUS)

Delaware State Planning Coordination

122 William Penn Street • Dover, DE 19901 • Phone: 302-739-3090 • Fax: 302-739-5661

Purpose of PLUS - -The PLUS process is intended to provide consolidated State comments regarding the proposed project. The Applicant is encouraged to submit the application during the concept stages of planning as this process often offers recommendations for changes to the plan. The application should be submitted after the pre-application meeting with the local jurisdiction but before formal application is made.

Please complete this PLUS application in its entirety. All questions must be answered. If a question is unknown at this time or not applicable, please explain. Unanswered questions on this form could lead to delays in scheduling your review. This form will enable the state staff to review the project before the scheduled meeting and to have beneficial information available for the applicant and/or developer at the time of review. If you need assistance or clarification, please call the State Planning Office at (302) 739-3090.

PLUS Number (to be completed by OSPC): _____
 Investment Level Per Strategies for State Policies and Spending (to be determined by OSPC): _____

1. Project Title/Name: <u>LANDS OF ROSE KROKENBERGER</u>			
2. Location (please be specific): <u>2629 MORGAN'S CHOICE ROAD</u>			
3. Parcel Identification #: <u>WD-00-092.00-02-19.00</u>		4. County or Local Jurisdiction Name: where project is located: <u>KENT COUNTY</u>	
5. If contiguous to a municipality, are you seeking annexation: <u>No</u>			
6. Owner's Name: <u>ROSE KROKENBERGER</u>			
Address: <u>2629 MORGAN'S CHOICE ROAD</u>			
City: <u>WYOMING</u>	State: <u>DE</u>	Zip: <u>19934</u>	
Phone: <u>302-724-9638</u>	Fax: <u>NONE</u>	Email: <u>NONE</u>	
7. Equitable Owner/Developer (This Person is required to attend the PLUS meeting): <u>EDWARD FRYE JR.</u>			
Address: <u>829 LION HOPE ROAD</u>			
City: <u>CLAYTON</u>	State: <u>DE</u>	Zip: <u>19938</u>	
Phone: <u>302-653-1844</u>	Fax:	Email: <u>ED@ELECTRICMOTOR WHOLESAL.COM</u>	
8. Project Designer/Engineer: <u>KEVIN R. MINNICH</u>			
Address: <u>250A CAMDEN WYOMING AVENUE</u>			
City: <u>CAMDEN</u>	State: <u>DE</u>	Zip: <u>19934</u>	
Phone: <u>302-697-2239</u>	Fax: <u>302-697-2293</u>	Email: <u>KRMINNICH@COMCAST.NET</u>	
9. Please Designate a Contact Person, including phone number, for this Project: <u>KEVIN R. MINNICH</u> <u>302-697-2239</u>			

Information Regarding Site:

10. Type of Review: Rezoning, if not in compliance with certified comprehensive plan Site Plan Review
 Subdivision

11. Brief Explanation of Project being reviewed: **LANDS TO BE REZONED FOR ONLINE INTERNET SALES USE & RESIDENTIAL**
 If this property has been the subject of a previous LUPA or PLUS review, please provide the name(s) and date(s) of those applications.

12. Area of Project (Acres +/-): **3.84 ACRES** Number of Residential Units: **1 PROPOSED** Commercial square footage: **UNKNOWN - 0 S.F. EXISTING**

13. Present Zoning: **A-C** 14. Proposed Zoning: **B-G**

15. Present Use: **AGRICULTURAL** 16. Proposed Use: **COMMERCIAL / RESIDENTIAL**

17. Water: Central (Community system) Individual On-Site Public (Utility)
 Service Provider Name:

Will a new public well be located on the site? Yes No

18. Wastewater: Central (Community system) Individual On-Site Public (Utility)
 Service Provider Name:

Will a new community wastewater system be located on this site? Yes No

19. If residential, describe style and market segment you plan to target (Example- Age restricted):
RESIDENTIAL WOULD BE FOR SINGLE FAMILY USE BY EQ. OWNER

20. Environmental impacts:

How many forested acres are presently on-site? **0** How many forested acres will be removed? **0**

To your knowledge, are there any wetlands, as defined by the U.S. Army Corps of Engineers or the Department of Natural Resources and Environmental Control, on the site? Yes No

Are the wetlands: Tidal Acres:
 Non-tidal Acres:

If "Yes", have the wetlands been delineated? Yes No

Has the Army Corps of Engineers signed off on the delineation? Yes No

Will the wetlands be directly impacted and/or do you anticipate the need for wetland permits? Yes No If "Yes", describe the impacts:

How close do you anticipate ground disturbance to wetlands, streams, wells, or waterbodies? **80' TO 100' FROM TAX DITCH**

21. Does this activity encroach on or impact any tax ditch, public ditch, or private ditch (ditch that directs water off-site)? Yes No

22. List the proposed method(s) of stormwater management for the site: **WET POND**

23. Is open space proposed? Yes No If "Yes," how much? Acres:

What is the intended use of the open space (for example, active recreation, passive recreation, stormwater management, wildlife habitat, historical or archeological protection)?

24. Are you considering dedicating any land for community use (e.g., police, fire, school)? Yes No

25. Please estimate How many vehicle trips will this project generate on an average weekday? A trip is a vehicle entering or exiting. If traffic is seasonal, assume peak season: 25 to 30

What percentage of those trips will be trucks, excluding vans and pick-up trucks? 5%

26. Will the project connect to state maintained roads? Yes No

27. Please list any locations where this project physically could be connected to existing or future development on adjacent lands and indicate your willingness to discuss making these connections. NONE

28. Are there existing sidewalks? Yes No; bike paths Yes No
 Are there proposed sidewalks? Yes No; bike paths Yes No

Is there an opportunity to connect to a larger bike, pedestrian, or transit network? Yes No

29. To your knowledge, is this site in the vicinity of any known historic/cultural resources or sites? Yes No

Has this site been evaluated for historic and/or cultural resources? Yes No

Would you be open to a site evaluation by the State Historic Preservation Office? Yes No

30. To promote an accurate review of your parcel's features, would you permit a State agency site visit? Yes No

Person to contact to arrange visit: EDWARD FRYE phone number: 302-653-1844

31. Are any federal permits, licensing, or funding anticipated? Yes No

I hereby certify that the information on this application is complete, true and correct, to the best of my knowledge.

Steve R. Keatzenberger
 Signature of property owner


9-28-12
 Date

[Signature]
 Signature of Person completing form
 (If different than property owner)

9-28-2012
 Date


Signed application must be received before application is scheduled for PLUS review.

This form should be returned to the Office of State Planning **electronically** at Dorothy.morris@state.de.us **along with an electronic copy of any site plans and development plans for this site.** Site Plans, drawings, and location maps should be submitted as image files (JPEG, GIF, TIF, etc.) or as PDF files. GIS data sets and CAD drawings may also be submitted. **If electronic copy of the plan is not available, contact Dorothy at (302) 739-3090 for further instructions.** A signed copy should be forwarded to the Office of State Planning, 122 William Penn Street, Dover, DE 19901. Thank you for this input. Your request will be researched thoroughly. **Please be sure to note the contact person so we may schedule your request in a timely manner.**

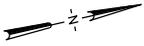

DATA COLUMN

1. GROSS SITE ACREAGE: 13.96 ACRES +/-
2. EXISTING ZONING: A-C
3. EXISTING USE: VACANT
4. PROPOSED USE: RESIDENTIAL WITH INTERNET WHOLESALE BUSINESS
5. TAX PARCEL NO: WD-00-092.00-02-19.00-000
6. WATER SERVICE: PRIVATE ON-SITE WELL
7. SEWER SERVICE: PRIVATE ON-SITE SEPTIC
8. NUMBER OF PARKING SPACES PROVIDED: XX
9. TOTAL ACREAGE IN WOODS: 0.0 ACRES
10. AREA OF WOODLAND TO BE CLEARED: 0.0 ACRE
11. WOODLAND PRESERVATION: 100%
12. TOTAL CEMETERY SITE AREA: 0.58 ACRE
13. MONUMENTS FOUND/PLACED: 0
14. RELATION TO GROWTH ZONE: OUTSIDE

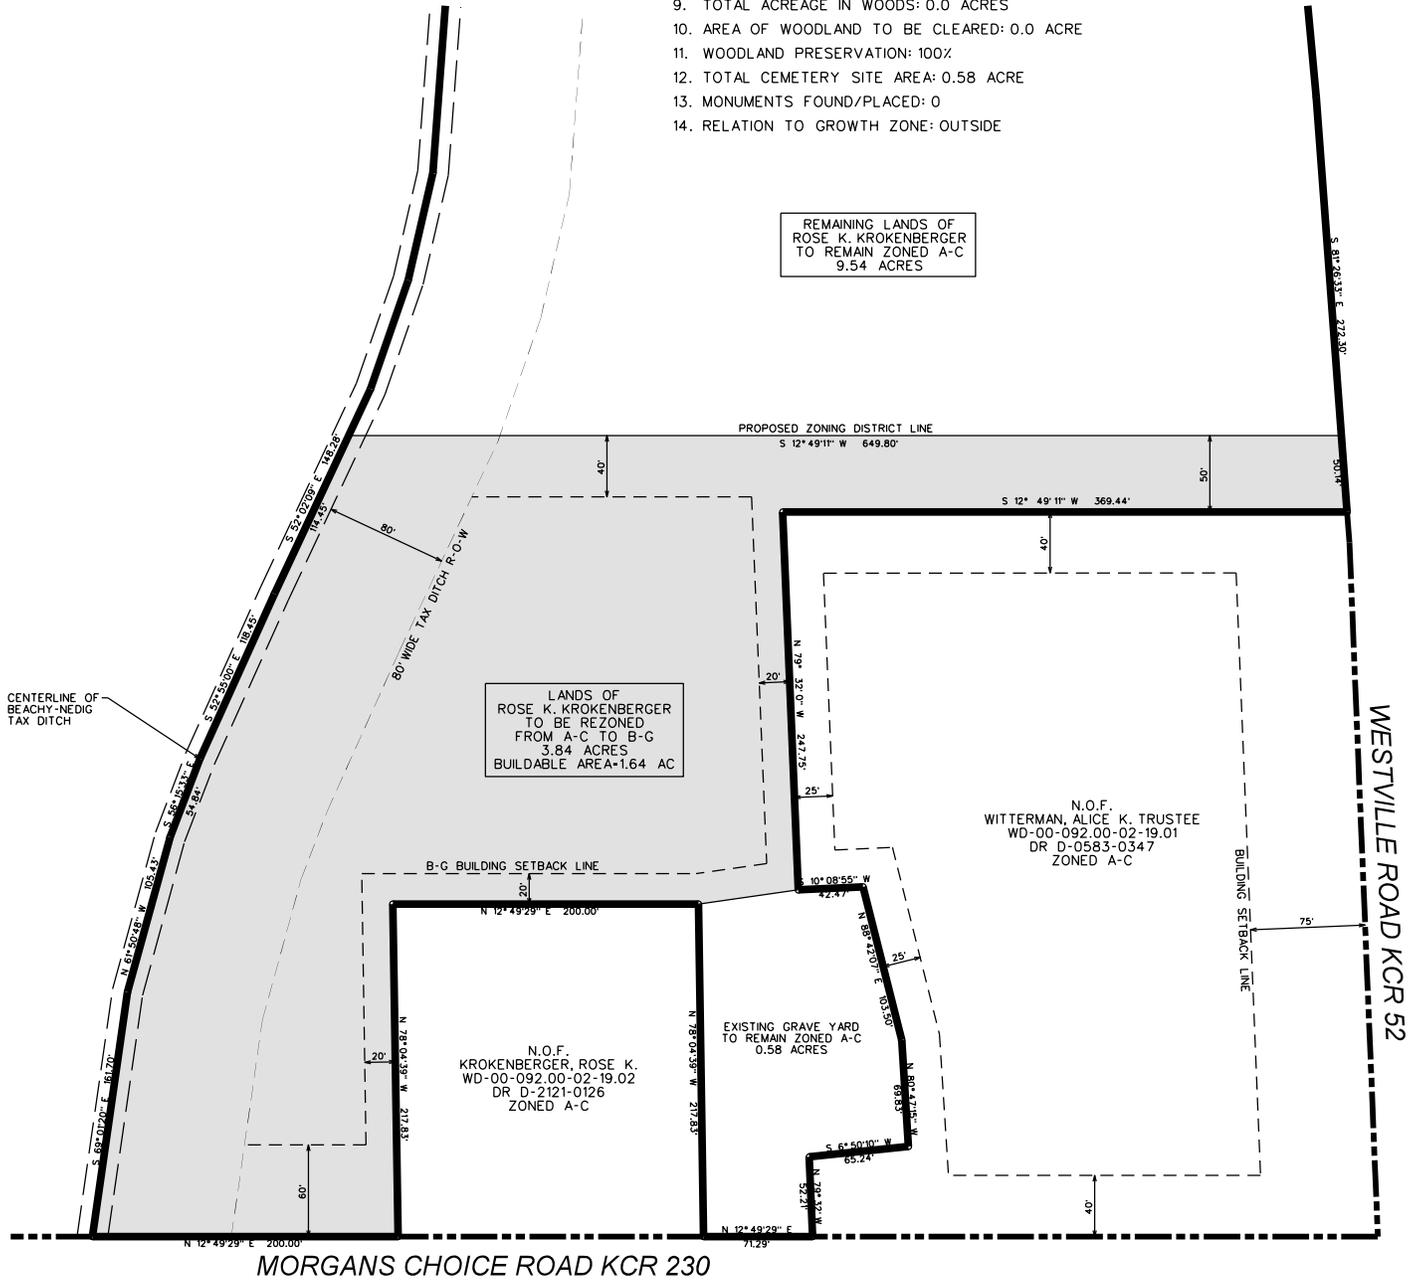

REMAINING LANDS OF ROSE K. KROKENBERGER TO REMAIN ZONED A-C 9.54 ACRES

LANDS OF ROSE K. KROKENBERGER TO BE REZONED FROM A-C TO B-G 3.84 ACRES BUILDABLE AREA-1.64 AC

N.O.F. WITTERMAN, ALICE K. TRUSTEE
WD-00-092.00-02-19.01
DR D-0583-0347
ZONED A-C

N.O.F. KROKENBERGER, ROSE K.
WD-00-092.00-02-19.02
DR D-2121-0126
ZONED A-C

EXISTING GRAVE YARD TO REMAIN ZONED A-C 0.58 ACRES

OWNER OF RECORD
ROSE K. KROKENBERGER
2629 MORGANS CHOICE ROAD
CAMDEN-WYOMING, DE 19934

CONCEPT PLAN
LANDS OF ROSE K. KROKENBERGER
SCALE: 1" = 125'
0 125 250

MINNICH ENGINEERING
AND LAND PLANNING INC.
250A CAMDEN-WYOMING AVE
CAMDEN, DE 19934
(302) 697-2239
TAX PARCEL NO. WD-00-092.00-02-19.00-000

Preliminary Land Use Service (PLUS)



Krokenberger Lands
2012-10-03

-  PLUS Project Areas
-  Municipalities
-  State Parks
-  Forestry Easements
-  Purchased Dev. Rights
-  Ag District
- 2010 State Strategies**
-  Level 1
-  Level 2
-  Level 3
-  Level 4
-  Out of Play
-  Nat. Res. & Rec. Priorities
-  Working Forests
-  Highest Value Agriculture

1:10,000



Produced by the Delaware Office of
State Planning Coordination
stateplanning.delaware.gov

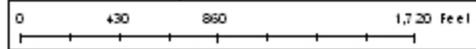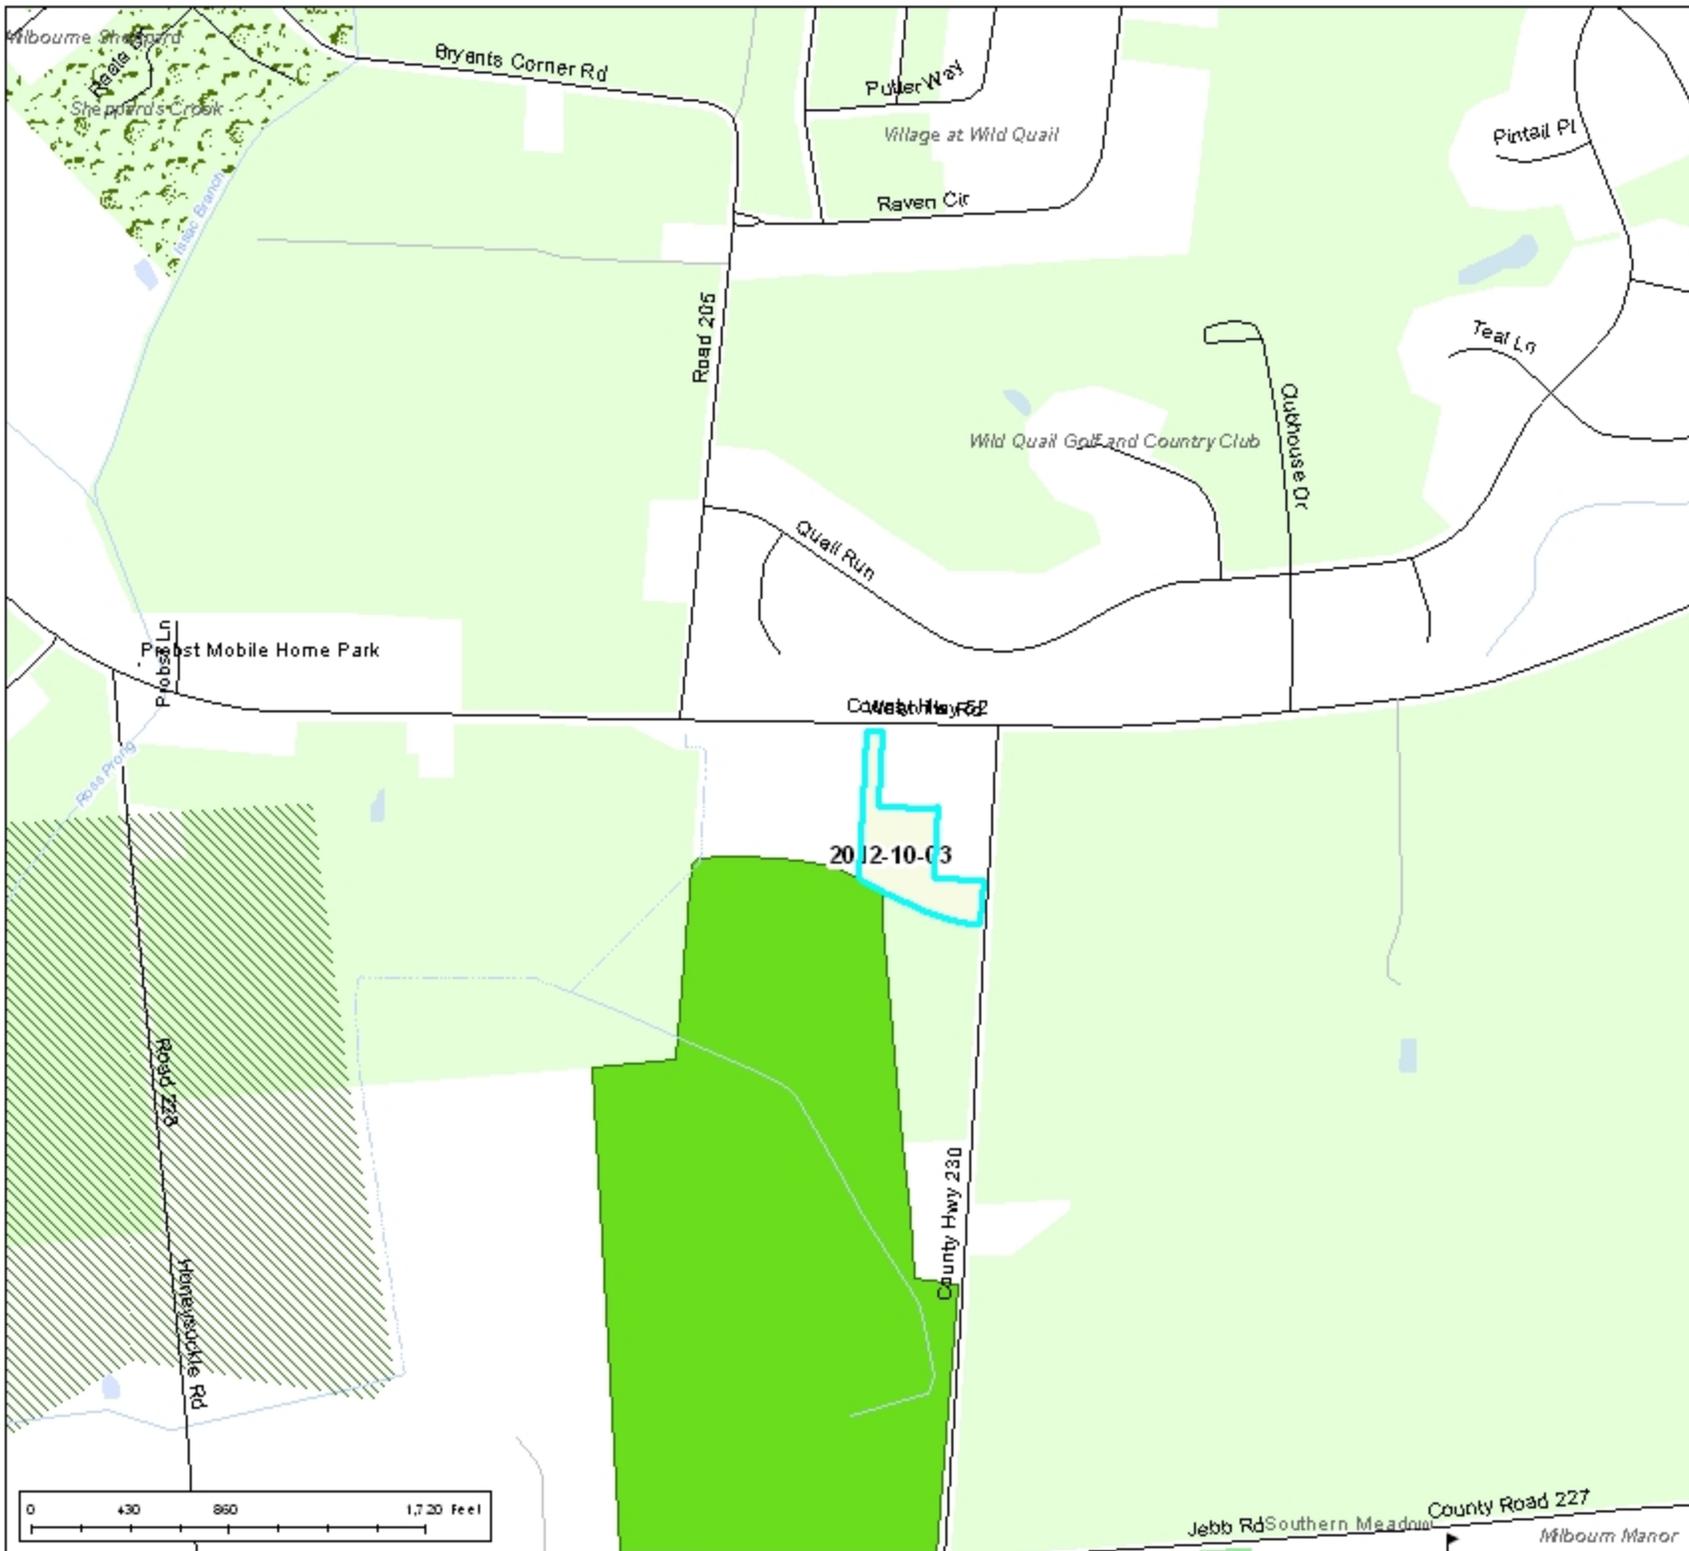

Preliminary Land Use Service (PLUS)


Krokenberger Lands
2012-10-03

- Project Areas
- Municipalities
- Land Use/Land Cover
 - Single Family Dwellings
 - Multi-Family Dwellings
 - Mobile Home Parks/Courts
 - Commercial
 - Industrial
 - Trans./Comm./Utilities
 - Mixed Urban/Built-up
 - Institutional/Governmental
 - Recreational
 - Farms, Pasture, Cropland
 - CAFO
 - Rangeland
 - Orchards/Nurseries
 - Deciduous Forest
 - Evergreen Forest
 - Mixed Forest
 - Shrub/Brush Rangeland
 - Clear-cut
 - Reservoirs and Impoundments
 - Marinas/Ports/Docks
 - Open Water
 - Emergent Wetlands
 - Forested Wetlands
 - Scrub/Shrub Wetlands
 - Sandy Areas
 - Extraction/Transition

1:10,000




Produced by the Delaware Office of
State Planning Coordination
stateplanning.delaware.gov

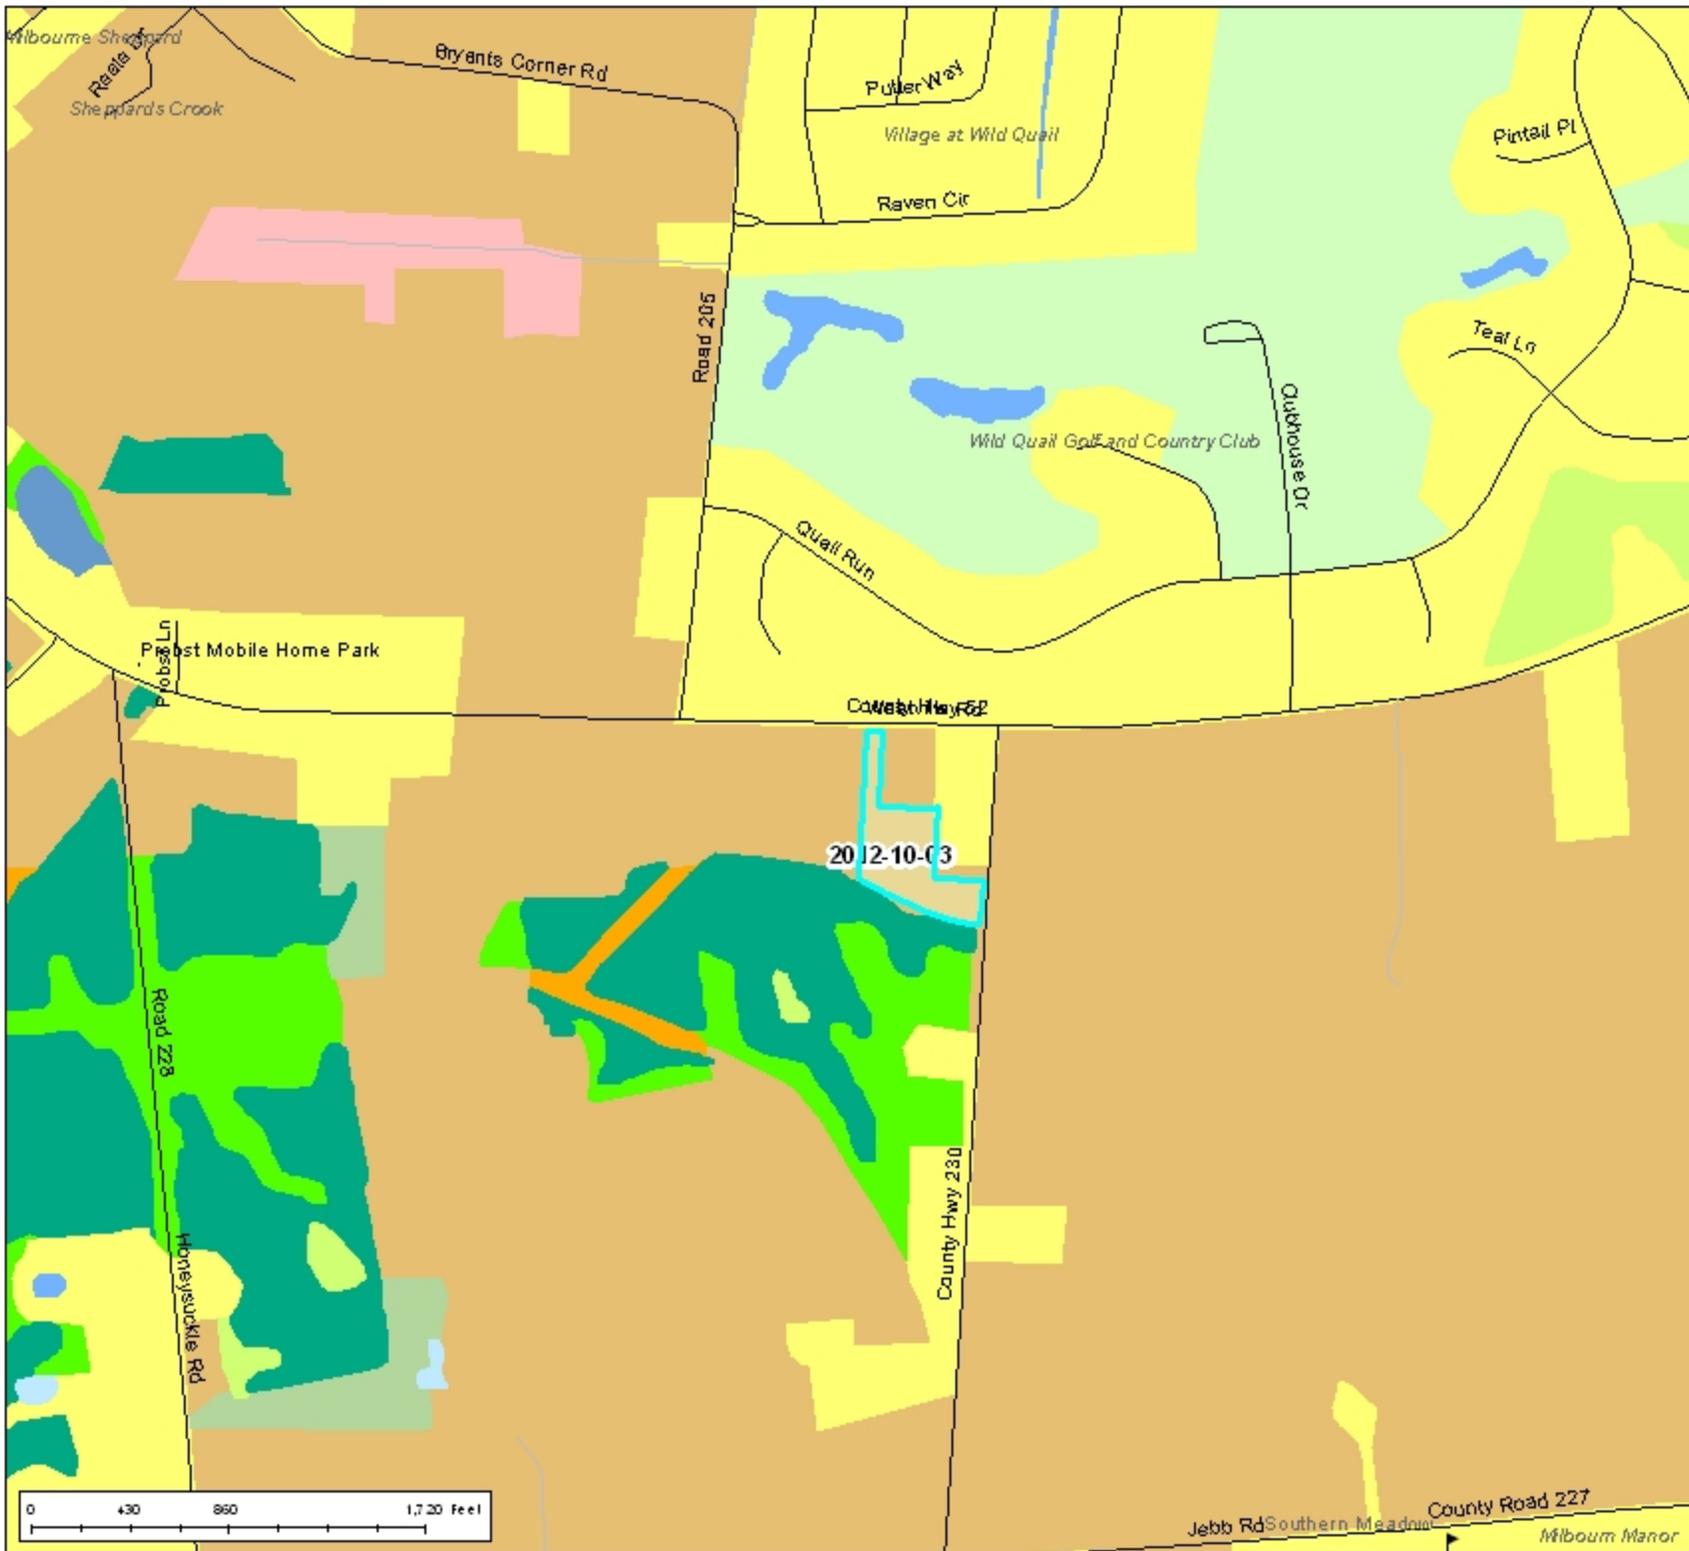

Westville Rd

Preliminary Land Use Service (PLUS)

Krokenberger Lands
2012-10-03

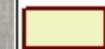-  Project Areas
-  Municipalities

2007 Aerial Photography:
Provided by Delaware
Office of Management
and Budget



2012-10-03

County Hwy 230

Morgans Choice Rd

1:1,375



Produced by the Delaware Office of
State Planning Coordination
stateplanning.delaware.gov

