

Preliminary Land Use Service (PLUS)

Delaware State Planning Coordination

122 William Penn Street • Dover, DE 19901 • Phone: 302-739-3090 • Fax: 302-739-5661

Purpose of PLUS - -The PLUS process is intended to provide consolidated State comments regarding the proposed project. The Applicant is encouraged to submit the application during the concept stages of planning as this process often offers recommendations for changes to the plan. The application should be submitted after the pre-application meeting with the local jurisdiction but before formal application is made.

Please complete this PLUS application in its entirety. **All questions must be answered. If a question is unknown at this time or not applicable, please explain.** Unanswered questions on this form could lead to delays in scheduling your review. This form will enable the state staff to review the project before the scheduled meeting and to have beneficial information available for the applicant and/or developer at the time of review. If you need assistance or clarification, please call the State Planning Office at (302) 739-3090.

PLUS Number (to be completed by OSPC): _____
Investment Level Per Strategies for State Policies and Spending (to be determined by OSPC): _____

1. Project Title/Name:		
2. Location (please be specific):		
3. Parcel Identification #:	4. County or Local Jurisdiction Name: where project is located:	
5. If contiguous to a municipality, are you seeking annexation:		
6. Owner's Name:		
Address:		
City:	State:	Zip:
Phone:	Fax:	Email:
7. Equitable Owner/Developer (This Person is required to attend the PLUS meeting):		
Address:		
City:	State:	Zip:
Phone:	Fax:	Email:
8. Project Designer/Engineer:		
Address:		
City:	State:	Zip:
Phone:	Fax:	Email:
9. Please Designate a Contact Person, including phone number, for this Project:		

25. Please estimate How many vehicle trips will this project generate on an average weekday? A trip is a vehicle entering or exiting. If traffic is seasonal, assume peak season:

What percentage of those trips will be trucks, excluding vans and pick-up trucks?

26. Will the project connect to state maintained roads? Yes No

27. Please list any locations where this project physically could be connected to existing or future development on adjacent lands and indicate your willingness to discuss making these connections.

28. Are there existing sidewalks? Yes No; bike paths Yes No
Are there proposed sidewalks? Yes No; bike paths Yes

Is there an opportunity to connect to a larger bike, pedestrian, or transit network? Yes No

29. To your knowledge, is this site in the vicinity of any known historic/cultural resources or sites? Yes No

Has this site been evaluated for historic and/or cultural resources? Yes No

Would you be open to a site evaluation by the State Historic Preservation Office? Yes No

30. To promote an accurate review of your parcel's features, would you permit a State agency site visit? Yes No
Person to contact to arrange visit: _____ phone number: _____

31. Are any federal permits, licensing, or funding anticipated? Yes No

I hereby certify that the information on this application is complete, true and correct, to the best of my knowledge.

Signature of property owner


Date

Signature of Person completing form
(If different than property owner)

Date

Signed application must be received before application is scheduled for PLUS review.

This form should be returned to the Office of State Planning **electronically** at Dorothy.morris@state.de.us **along with an electronic copy of any site plans and development plans for this site.** Site Plans, drawings, and location maps should be submitted as image files (JPEG, GIF, TIF, etc.) or as PDF files. GIS data sets and CAD drawings may also be submitted. **If electronic copy of the plan is not available, contact Dorothy at (302) 739-3090 for further instructions.** A signed copy should be forwarded to the Office of State Planning, 122 William Penn Street, Dover, DE 19901. Thank you for this input. Your request will be researched thoroughly. **Please be sure to note the contact person** so we may schedule your request in a timely manner.

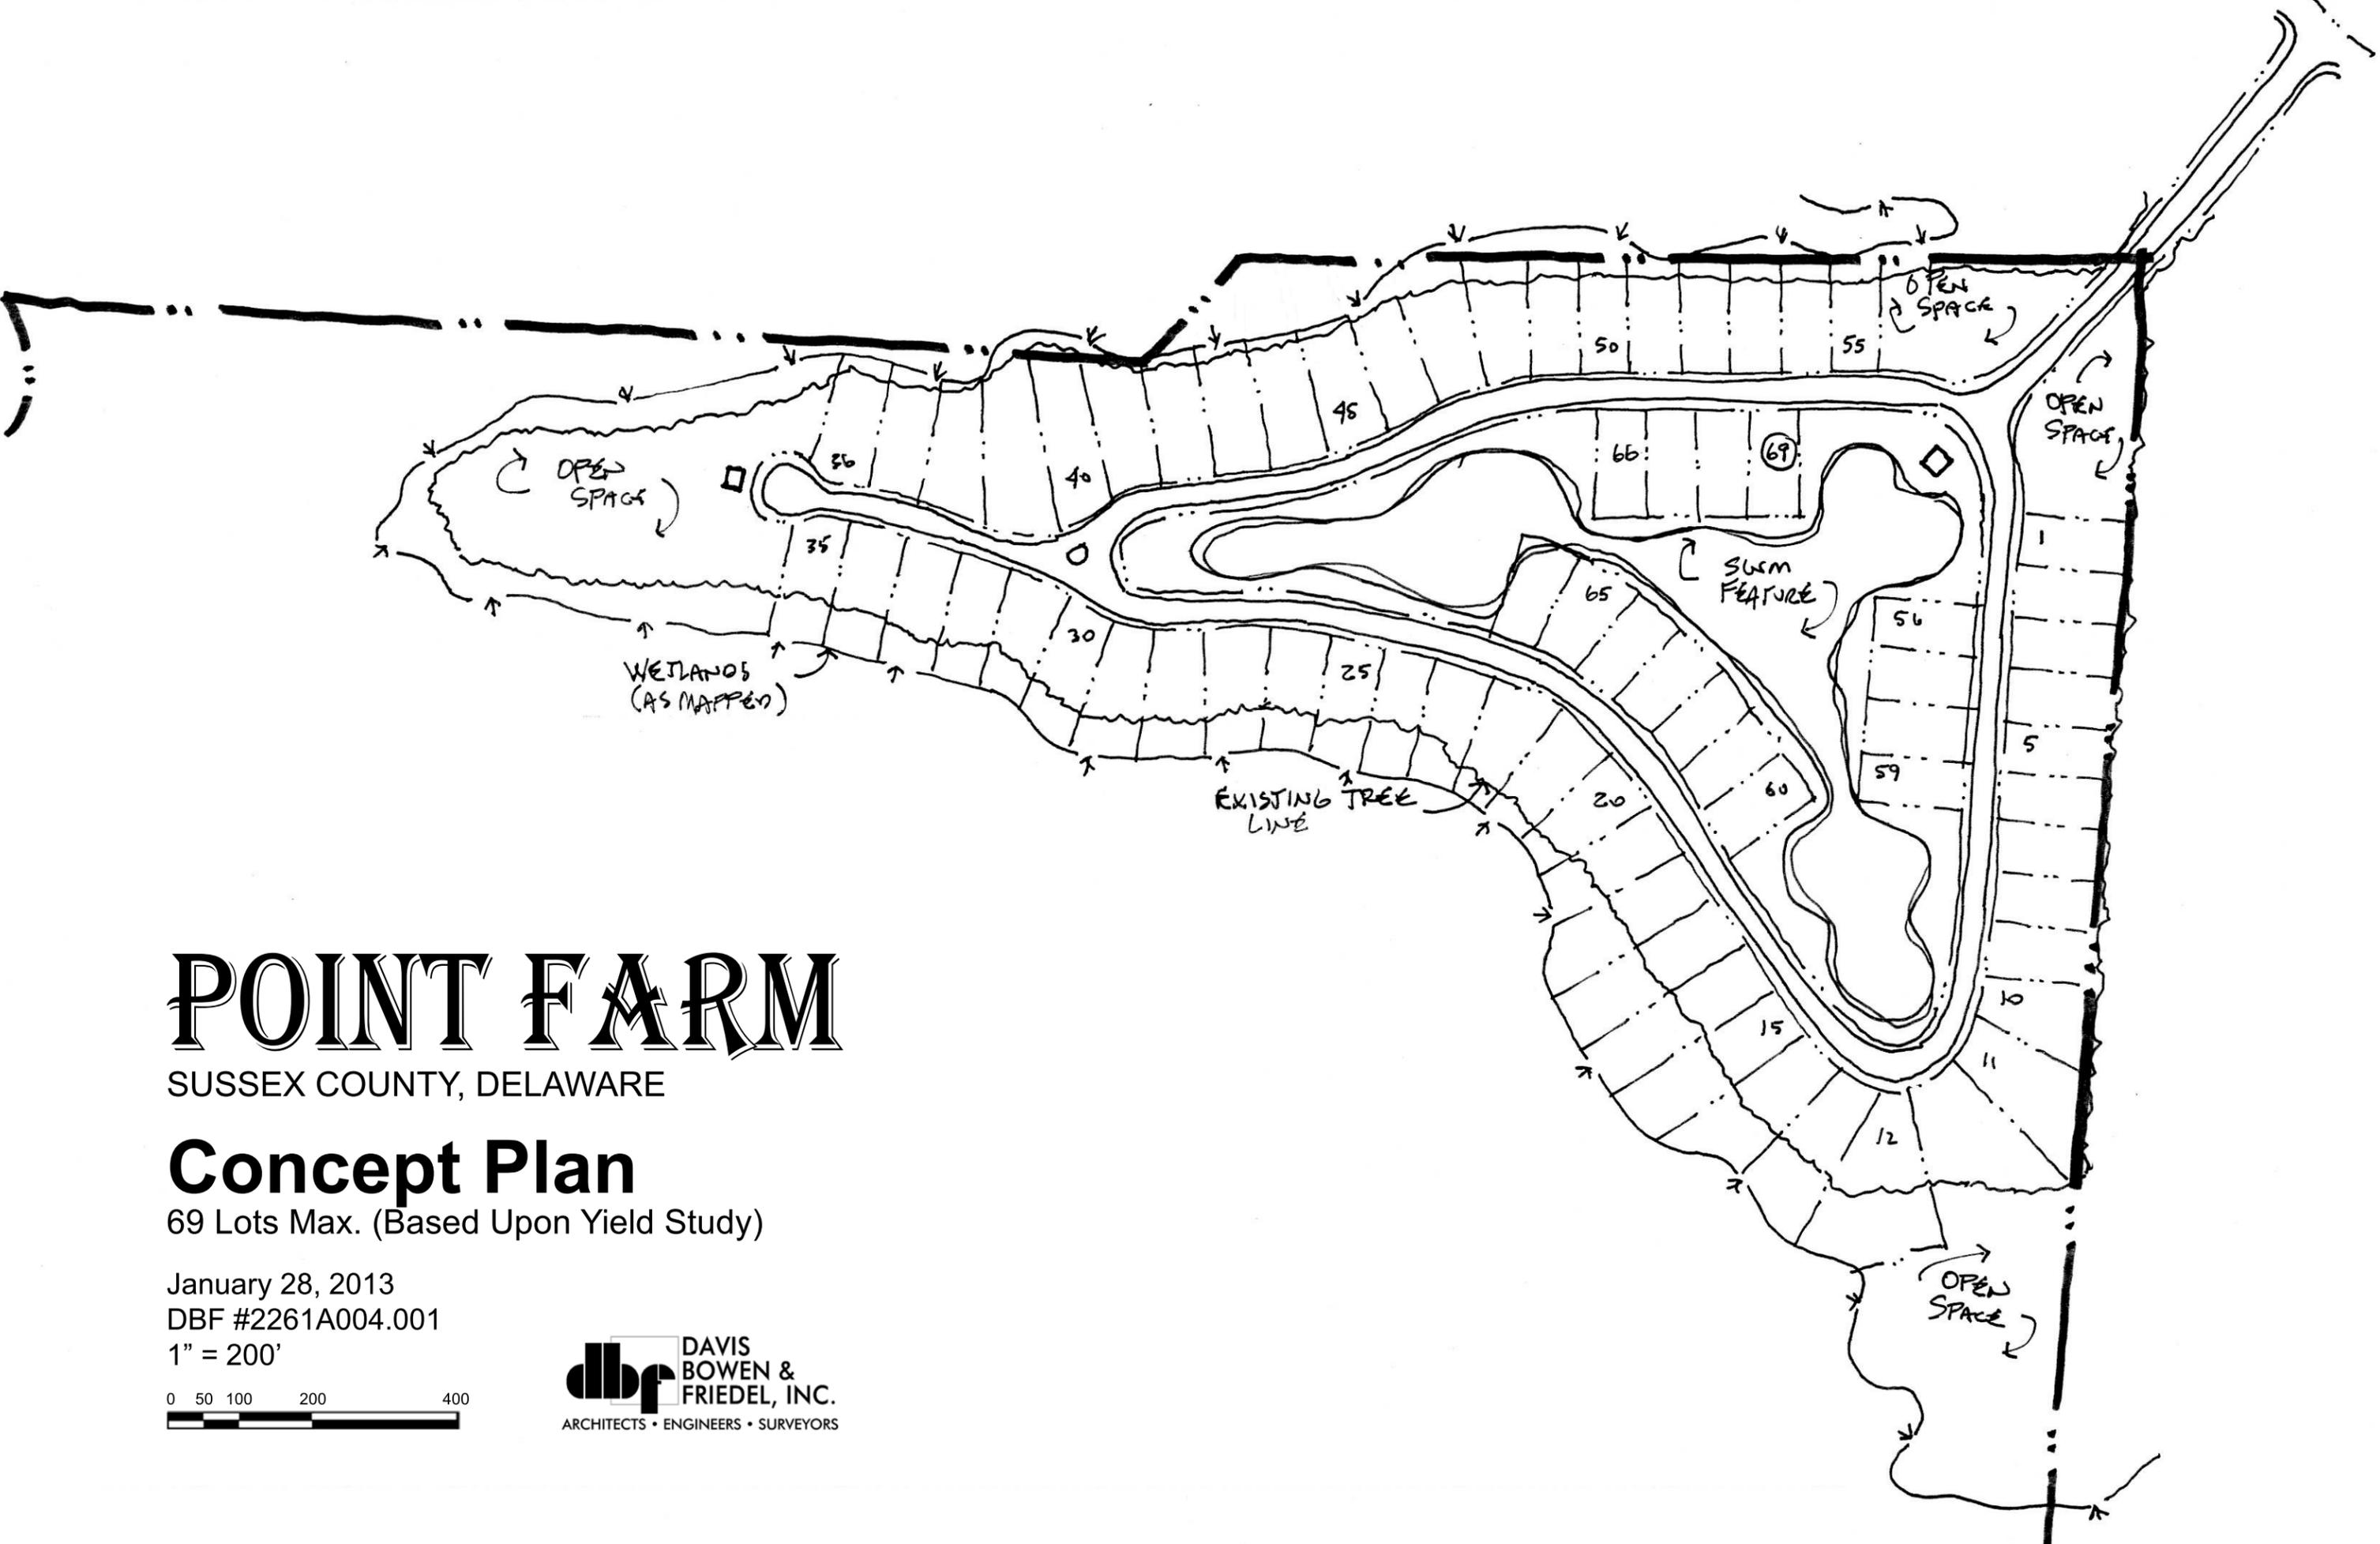

POINT FARM

SUSSEX COUNTY, DELAWARE

Concept Plan

69 Lots Max. (Based Upon Yield Study)

January 28, 2013

DBF #2261A004.001

1" = 200'



dbf DAVIS
BOWEN &
FRIEDEL, INC.
ARCHITECTS • ENGINEERS • SURVEYORS

Preliminary Land Use Service (PLUS)


Point Farm
2013-02-03

-  PLUS Project Areas
-  Municipalities
-  State Parks
-  Forestry Easements
-  Purchased Dev. Rights
-  Ag District
- 2010 State Strategies**
-  Level 1
-  Level 2
-  Level 3
-  Level 4
-  Out of Play
-  Nat. Res. & Rec. Priorities
-  Working Forests
-  Highest Value Agriculture

1:10,000



Produced by the Delaware Office of State Planning Coordination.
stateplanning.delaware.gov

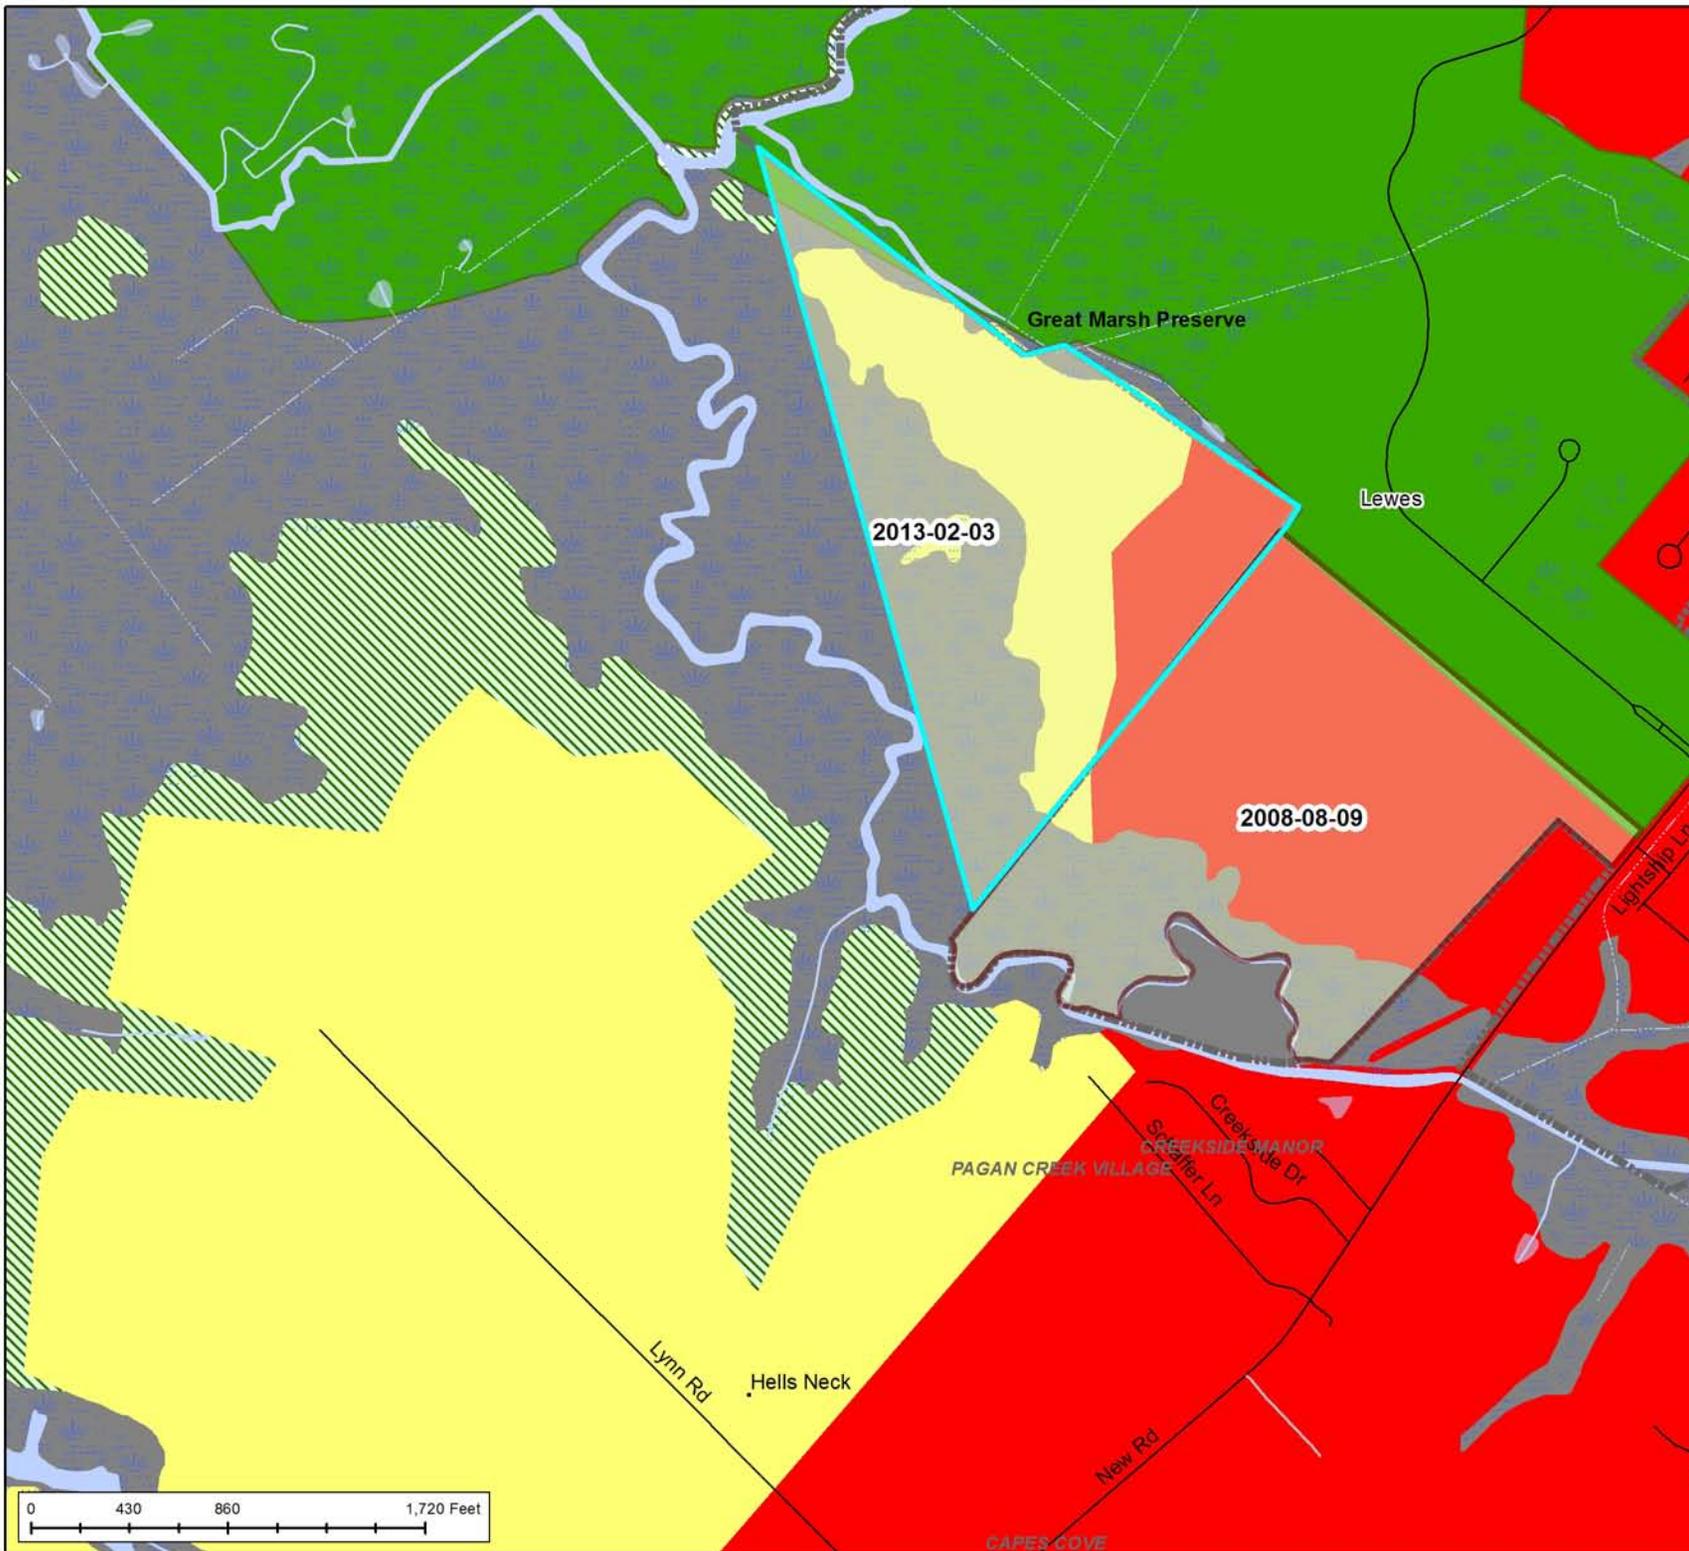

Preliminary Land Use Service (PLUS)



Point Farm
2013-02-03

-  Project Areas
-  Municipalities
- Land Use/Land Cover**
-  Single Family Dwellings
-  Multi-Family Dwellings
-  Mobile Home Parks/Courts
-  Commercial
-  Industrial
-  Trans./Comm./Utilities
-  Mixed Urban/Built-up
-  Institutional/Governmental
-  Recreational
-  Farms, Pasture, Cropland
-  CAFO
-  Rangeland
-  Orchards/Nurseries
-  Deciduous Forest
-  Evergreen Forest
-  Mixed Forest
-  Shrub/Brush Rangeland
-  Clear-cut
-  Reservoirs and Impoundments
-  Marinas/Ports/Docks
-  Open Water
-  Emergent Wetlands
-  Forested Wetlands
-  Scrub/Shrub Wetlands
-  Sandy Areas
-  Extraction/Transition

1:10,000




Produced by the Delaware Office of State Planning Coordination.
stateplanning.delaware.gov

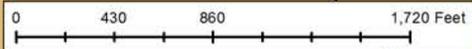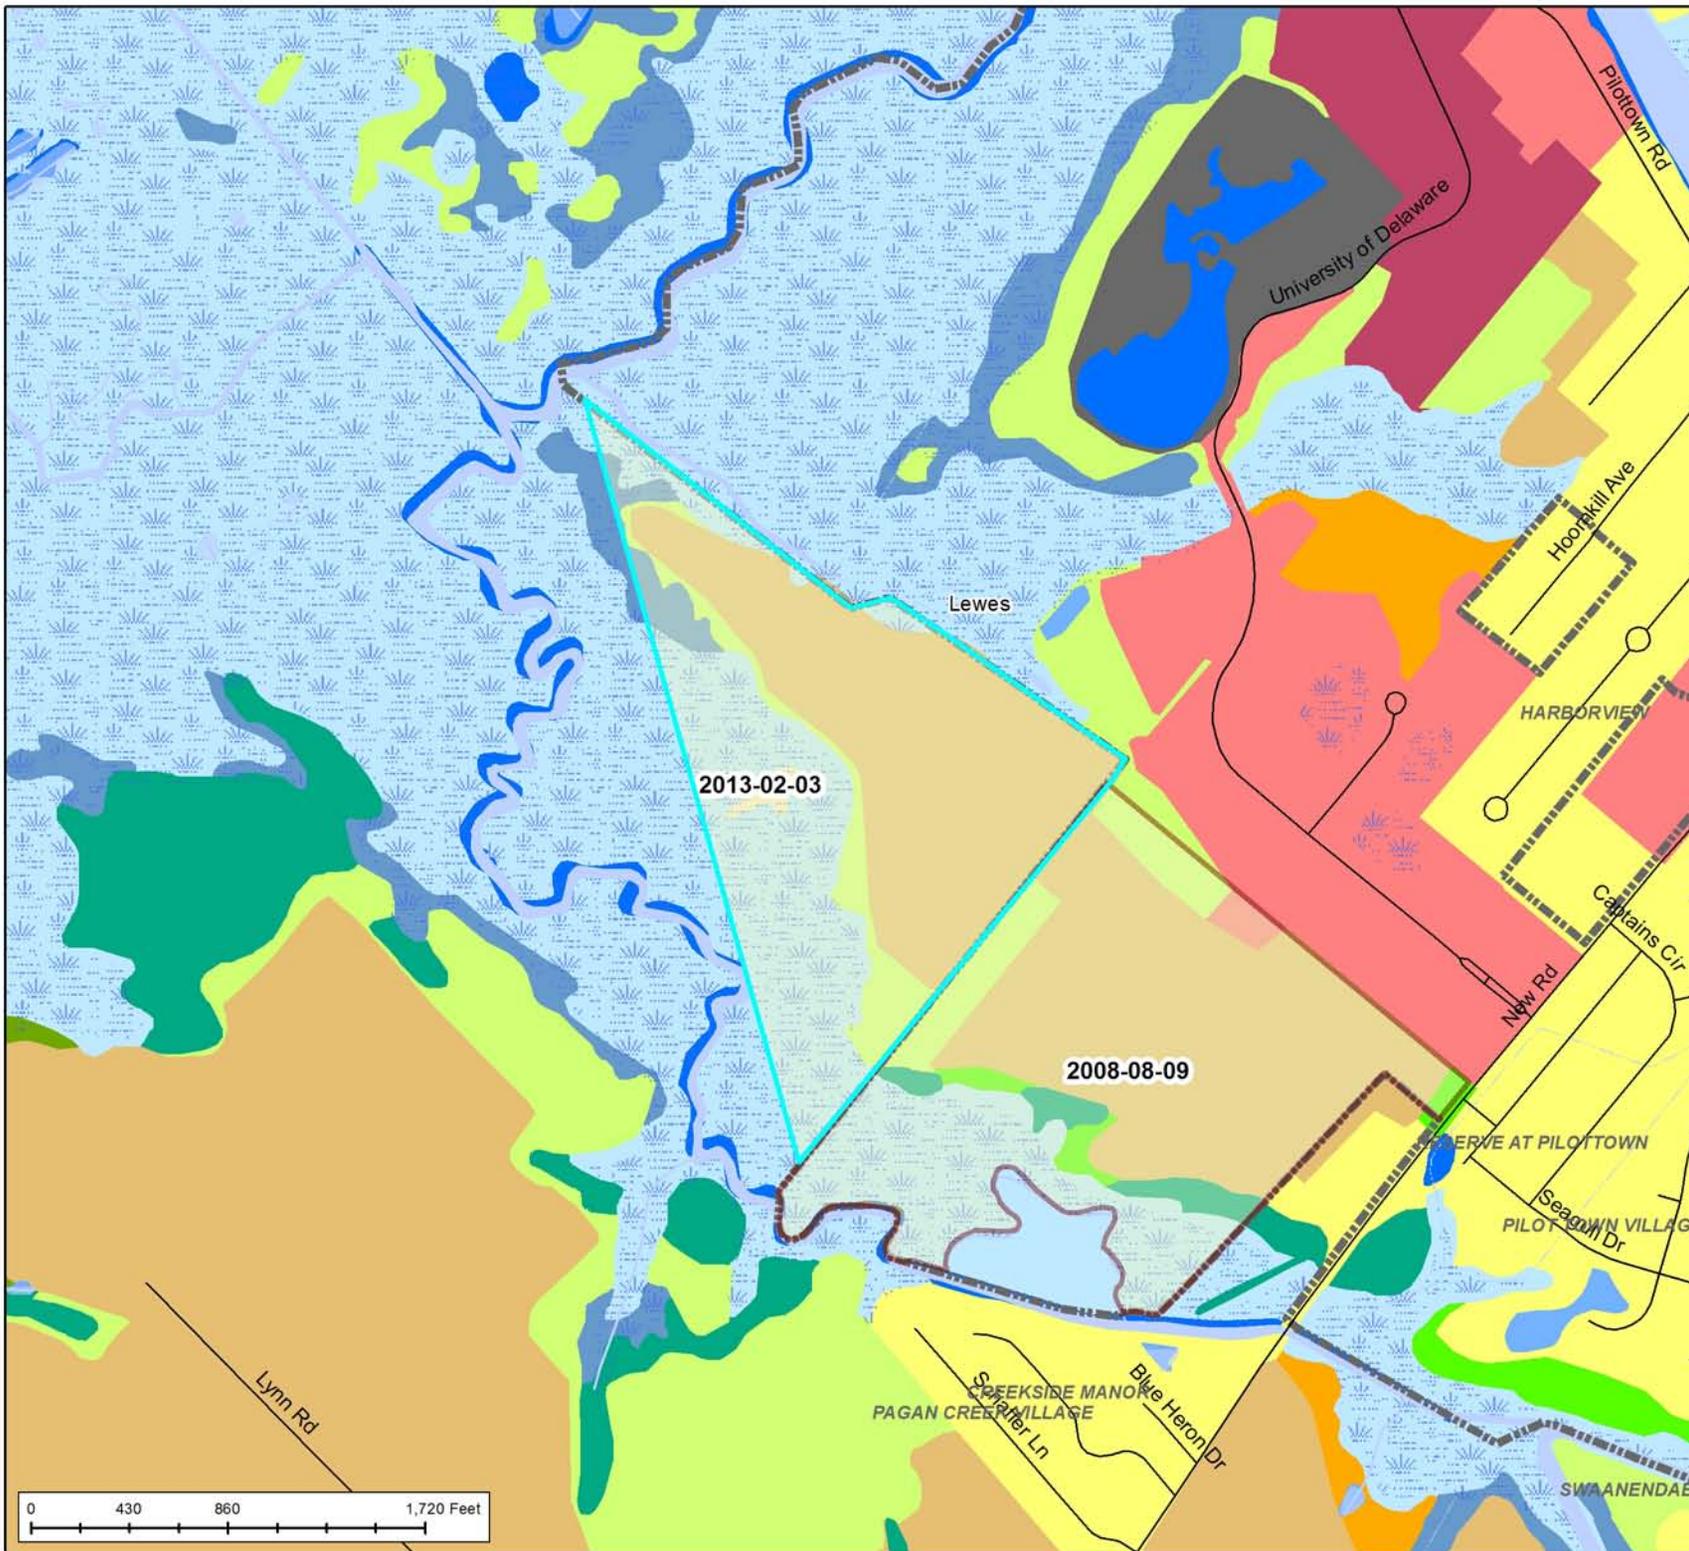

Preliminary Land Use Service (PLUS)

Point Farm
2013-02-03

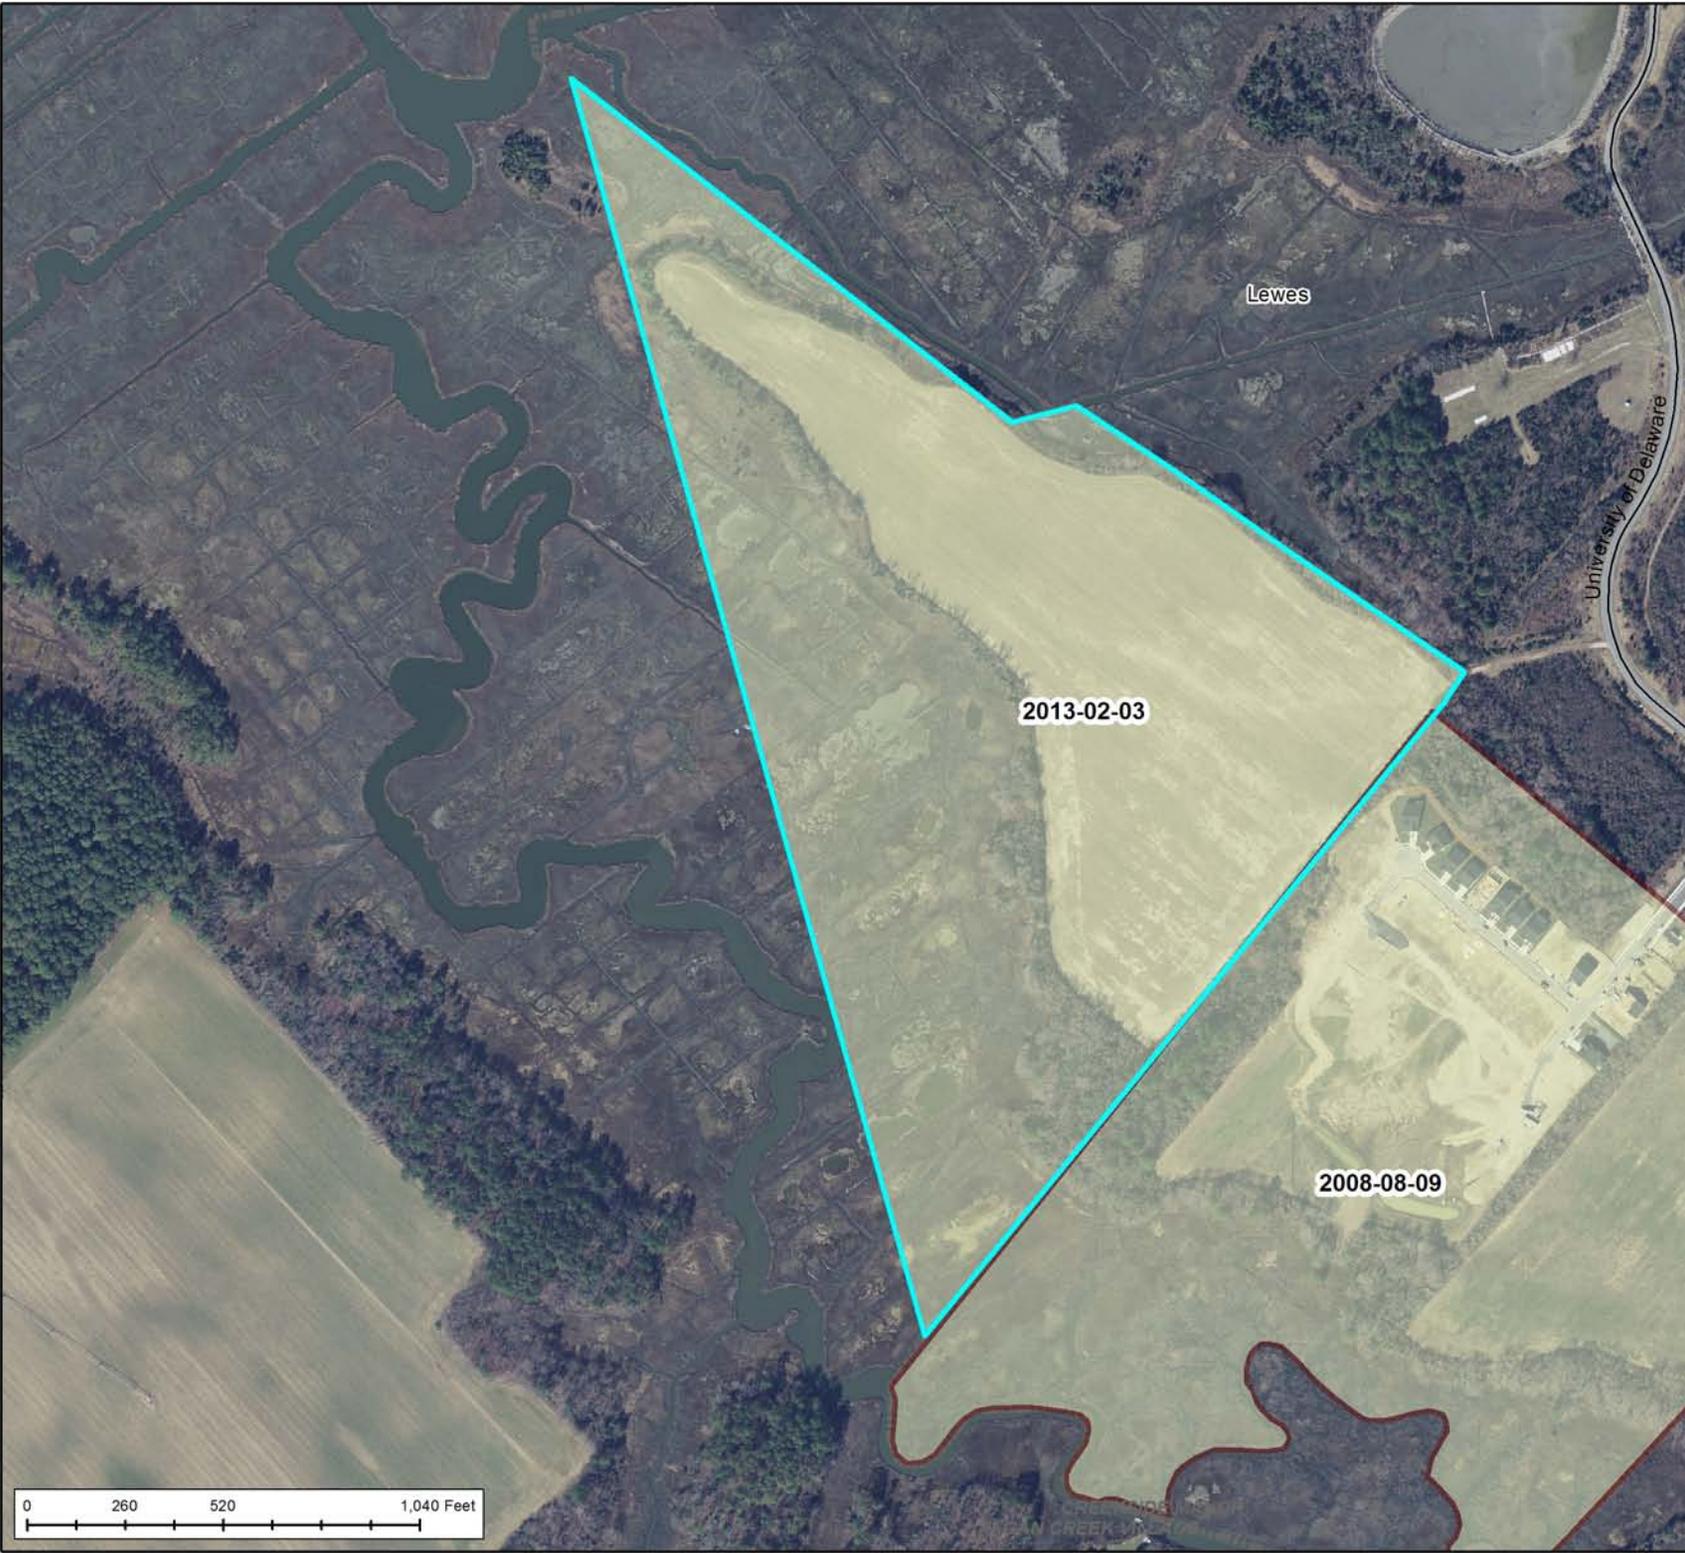

-  Project Areas
-  Municipalities

2012 Aerial Photography:
Provided by Delaware
Office of Management
and Budget

1:6,068



Produced by the Delaware Office of
State Planning Coordination.
stateplanning.delaware.gov

