

Preliminary Land Use Service (PLUS)

Delaware State Planning Coordination

122 Martin Luther King, Jr., Blvd. South • Dover, DE 19901 • Phone: 302-739-3090 • Fax: 302-739-5661

Purpose of PLUS - The PLUS process is intended to provide consolidated State comments regarding the proposed project. The Applicant is encouraged to submit the application during the concept stages of planning as this process often offers recommendations for changes to the plan. The application should be submitted after the pre-application meeting with the local jurisdiction but before formal application is made.

Please complete this PLUS application in its entirety. All questions must be answered. If a question is unknown at this time or not applicable, please explain. Unanswered questions on this form could lead to delays in scheduling your review. This form will enable the state staff to review the project before the scheduled meeting and to have beneficial information available for the applicant and/or developer at the time of review. If you need assistance or clarification, please call the State Planning Office at (302) 739-3090.

PLUS Number (to be completed by OSPC): _____
Investment Level Per Strategies for State Policies and Spending (to be determined by OSPC): _____

1. Project Title/Name: Greaves Property/Project

2. Location (please be specific): 26370 Broadkill Rd - Milton, DE 19968 Dist. 235 Map 15

3. Parcel Identification #: 25 4. County or Local Jurisdiction Name: where project is located: SUSSEX COUNTY Broadkill 100

5. If contiguous to a municipality, are you seeking annexation: NO

6. Owner's Name: Charles + Cristy Greaves
 Address: 26285 Broadkill Rd
 City: Milton State: DE Zip: 19968
 Phone: 302-249-2525 Fax: 302-329-9449 Email: greavesc@aol.com

7. Equitable Owner/Developer (This Person is required to attend the PLUS meeting):
 Address: _____
 City: same as above State: _____ Zip: _____
 Phone: _____ Fax: _____ Email: _____

8. Project Designer/Engineer:
 Address: _____
 City: see #6 State: _____ Zip: _____
 Phone: same Fax: _____ Email: _____

9. Please Designate a Contact Person, including phone number, for this Project:

Information Regarding Site:

10. Type of Review: Rezoning, if not in compliance with certified comprehensive plan Site Plan Review
 Subdivision

11. Brief Explanation of Project being reviewed: *Rezoning - There are no plans to alter the exterior of the present structure.*
 If this property has been the subject of a previous LUPA or PLUS review, please provide the name(s) and date(s) of those applications.

12. Area of Project (Acres +/-): *0.44 Acres* Number of Residential Units: *ONE* Commercial square footage:

13. Present Zoning: *Residential* 14. Proposed Zoning: *C-1*

15. Present Use: *Residential* 16. Proposed Use: *Retail w/office space*

17. Water: Central (Community system) Individual On-Site Public (Utility)
 Service Provider Name:
 Will a new public well be located on the site? Yes No

18. Wastewater: Central (Community system) Individual On-Site Public (Utility)
 Service Provider Name:
 Will a new community wastewater system be located on this site? Yes No

19. If residential, describe style and market segment you plan to target (Example- Age restricted):
Not Residential

20. Environmental impacts:
 How many forested acres are presently on-site? *NONE* How many forested acres will be removed? *NONE*

To your knowledge, are there any wetlands, as defined by the U.S. Army Corps of Engineers or the Department of Natural Resources and Environmental Control, on the site? Yes No

Are the wetlands: Tidal Acres:
 Non-tidal Acres:

If "Yes", have the wetlands been delineated? Yes No

Has the Army Corps of Engineers signed off on the delineation? Yes No

Will the wetlands be directly impacted and/or do you anticipate the need for wetland permits? Yes No If "Yes", describe the impacts:

How close do you anticipate ground disturbance to wetlands, streams, wells, or waterbodies? *NONE*

21. Does this activity encroach on or impact any tax ditch, public ditch, or private ditch (ditch that directs water off-site)? Yes No

22. List the proposed method(s) of stormwater management for the site:
Same as current

23. Is open space proposed? Yes No If "Yes," how much? Acres:

What is the intended use of the open space (for example, active recreation, passive recreation, stormwater management, wildlife habitat, historical or archeological protection)?

24. Are you considering dedicating any land for community use (e.g., police, fire, school)? Yes No

25. Please estimate How many vehicle trips will this project generate on an average weekday? A trip is a vehicle entering or exiting. If traffic is seasonal, assume peak season: 15

What percentage of those trips will be trucks, excluding vans and pick-up trucks?

Few if any - pick up trucks

26. Will the project connect to state maintained roads? Yes No

27. Please list any locations where this project physically could be connected to existing or future development on adjacent lands and indicate your willingness to discuss making these connections.

28. Are there existing sidewalks? Yes No; bike paths Yes No
Are there proposed sidewalks? Yes No; bike paths Yes No

Is there an opportunity to connect to a larger bike, pedestrian, or transit network? Yes No

29. To your knowledge, is this site in the vicinity of any known historic/cultural resources or sites? Yes No

Has this site been evaluated for historic and/or cultural resources? Yes No

Would you be open to a site evaluation by the State Historic Preservation Office? Yes No

30. To promote an accurate review of your parcel's features, would you permit a State agency site visit? Yes No
Person to contact to arrange visit: Chuck Greaves phone number: 302-249-2525

31. Are any federal permits, licensing, or funding anticipated? Yes No

I hereby certify that the information on this application is complete, true and correct, to the best of my knowledge.

Cristy Greaves
Signature of property owner

12/10/13
Date

Signature of Person completing form
(If different than property owner)

Date

Signed application must be received before application is scheduled for PLUS review.

This form should be returned to the Office of State Planning **electronically** at Dorothy.morris@state.de.us **along with an electronic copy of any site plans and development plans for this site.** Site Plans, drawings, and location maps should be submitted as image files (JPEG, GIF, TIF, etc.) or as PDF files. GIS data sets and CAD drawings may also be submitted. If electronic copy of the plan is not available, contact Dorothy at (302) 739-3090 for further instructions. A signed copy should be forwarded to the Office of State Planning, 122 William Penn Street, Dover, DE 19901. Thank you for this input. Your request will be researched thoroughly. **Please be sure to note the contact person** so we may schedule your request in a timely manner.

0.44 Ac parcel in Fill between two (2)

commercially zoned parcels



- Applic. For PLUS
Level 4 Investment


Aerial views of 26370

Broadkill Rd. Milton, DE

19968


Dist. 235 Map 15 Parcel 25
Hundred Broadkill
18,886 sq.ft 0.44 Acre

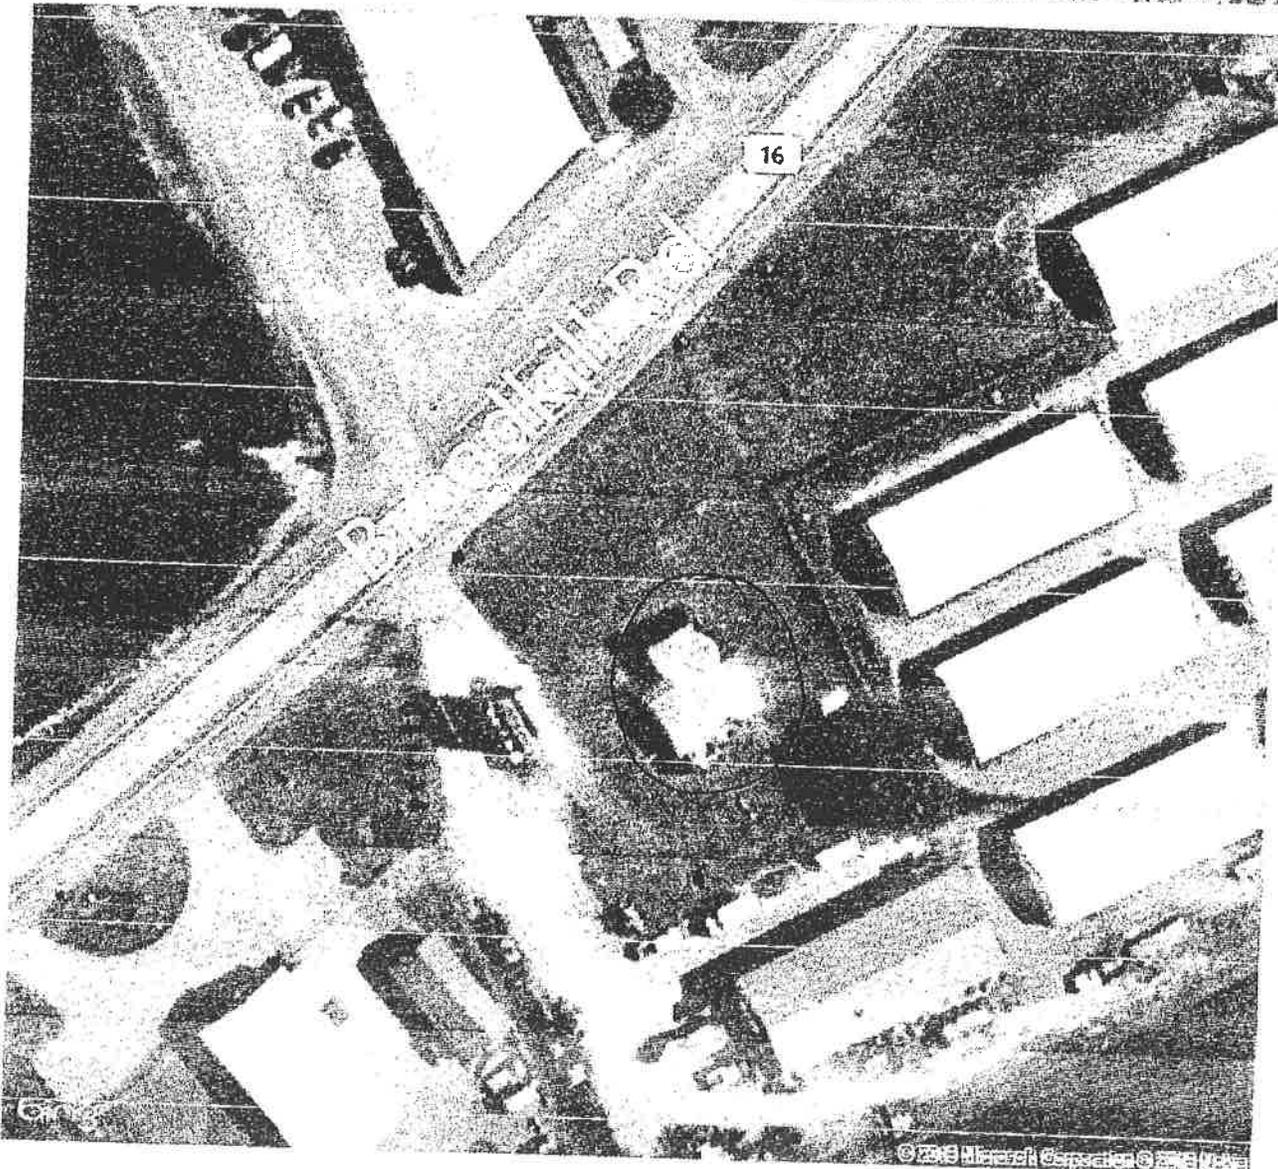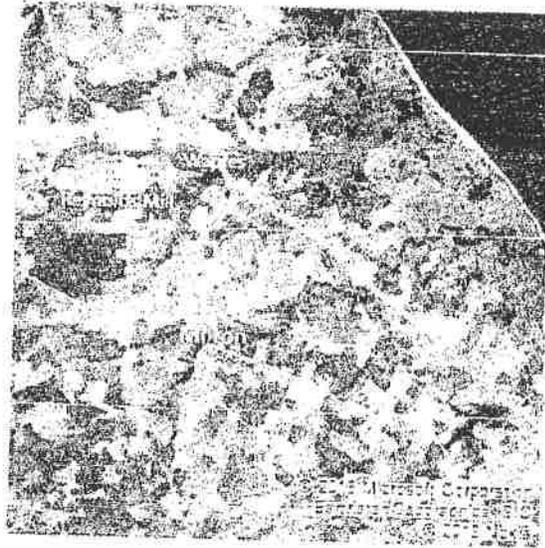

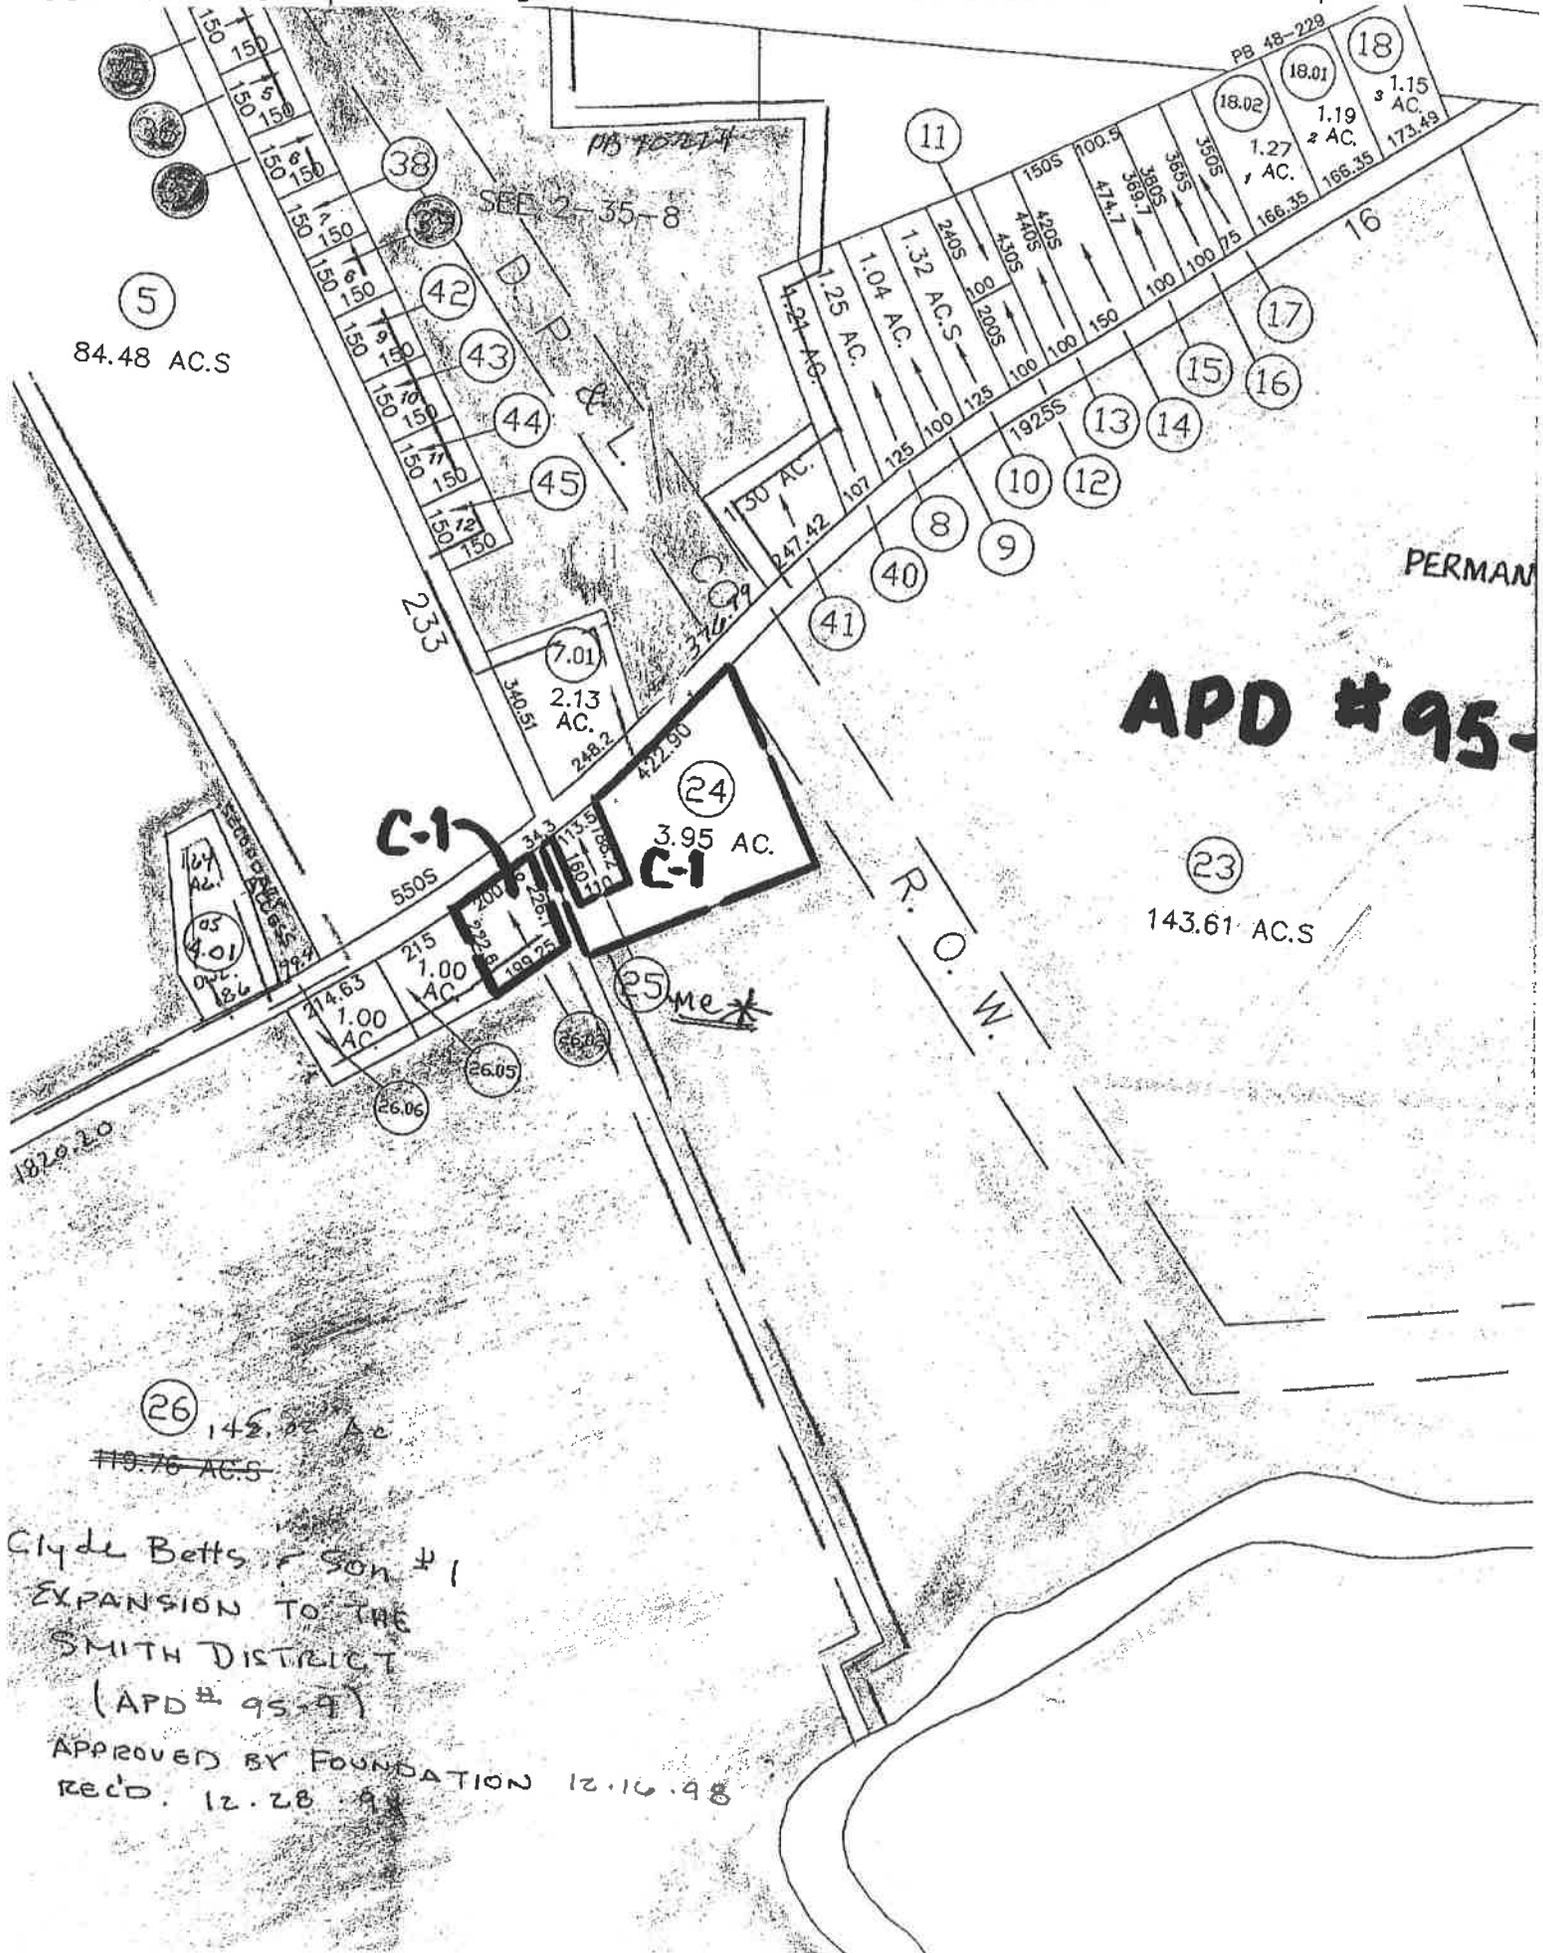


Preliminary Land Use Service (PLUS)

**Greaves Property
Rezoning from residential to C-1
2014-01-3**

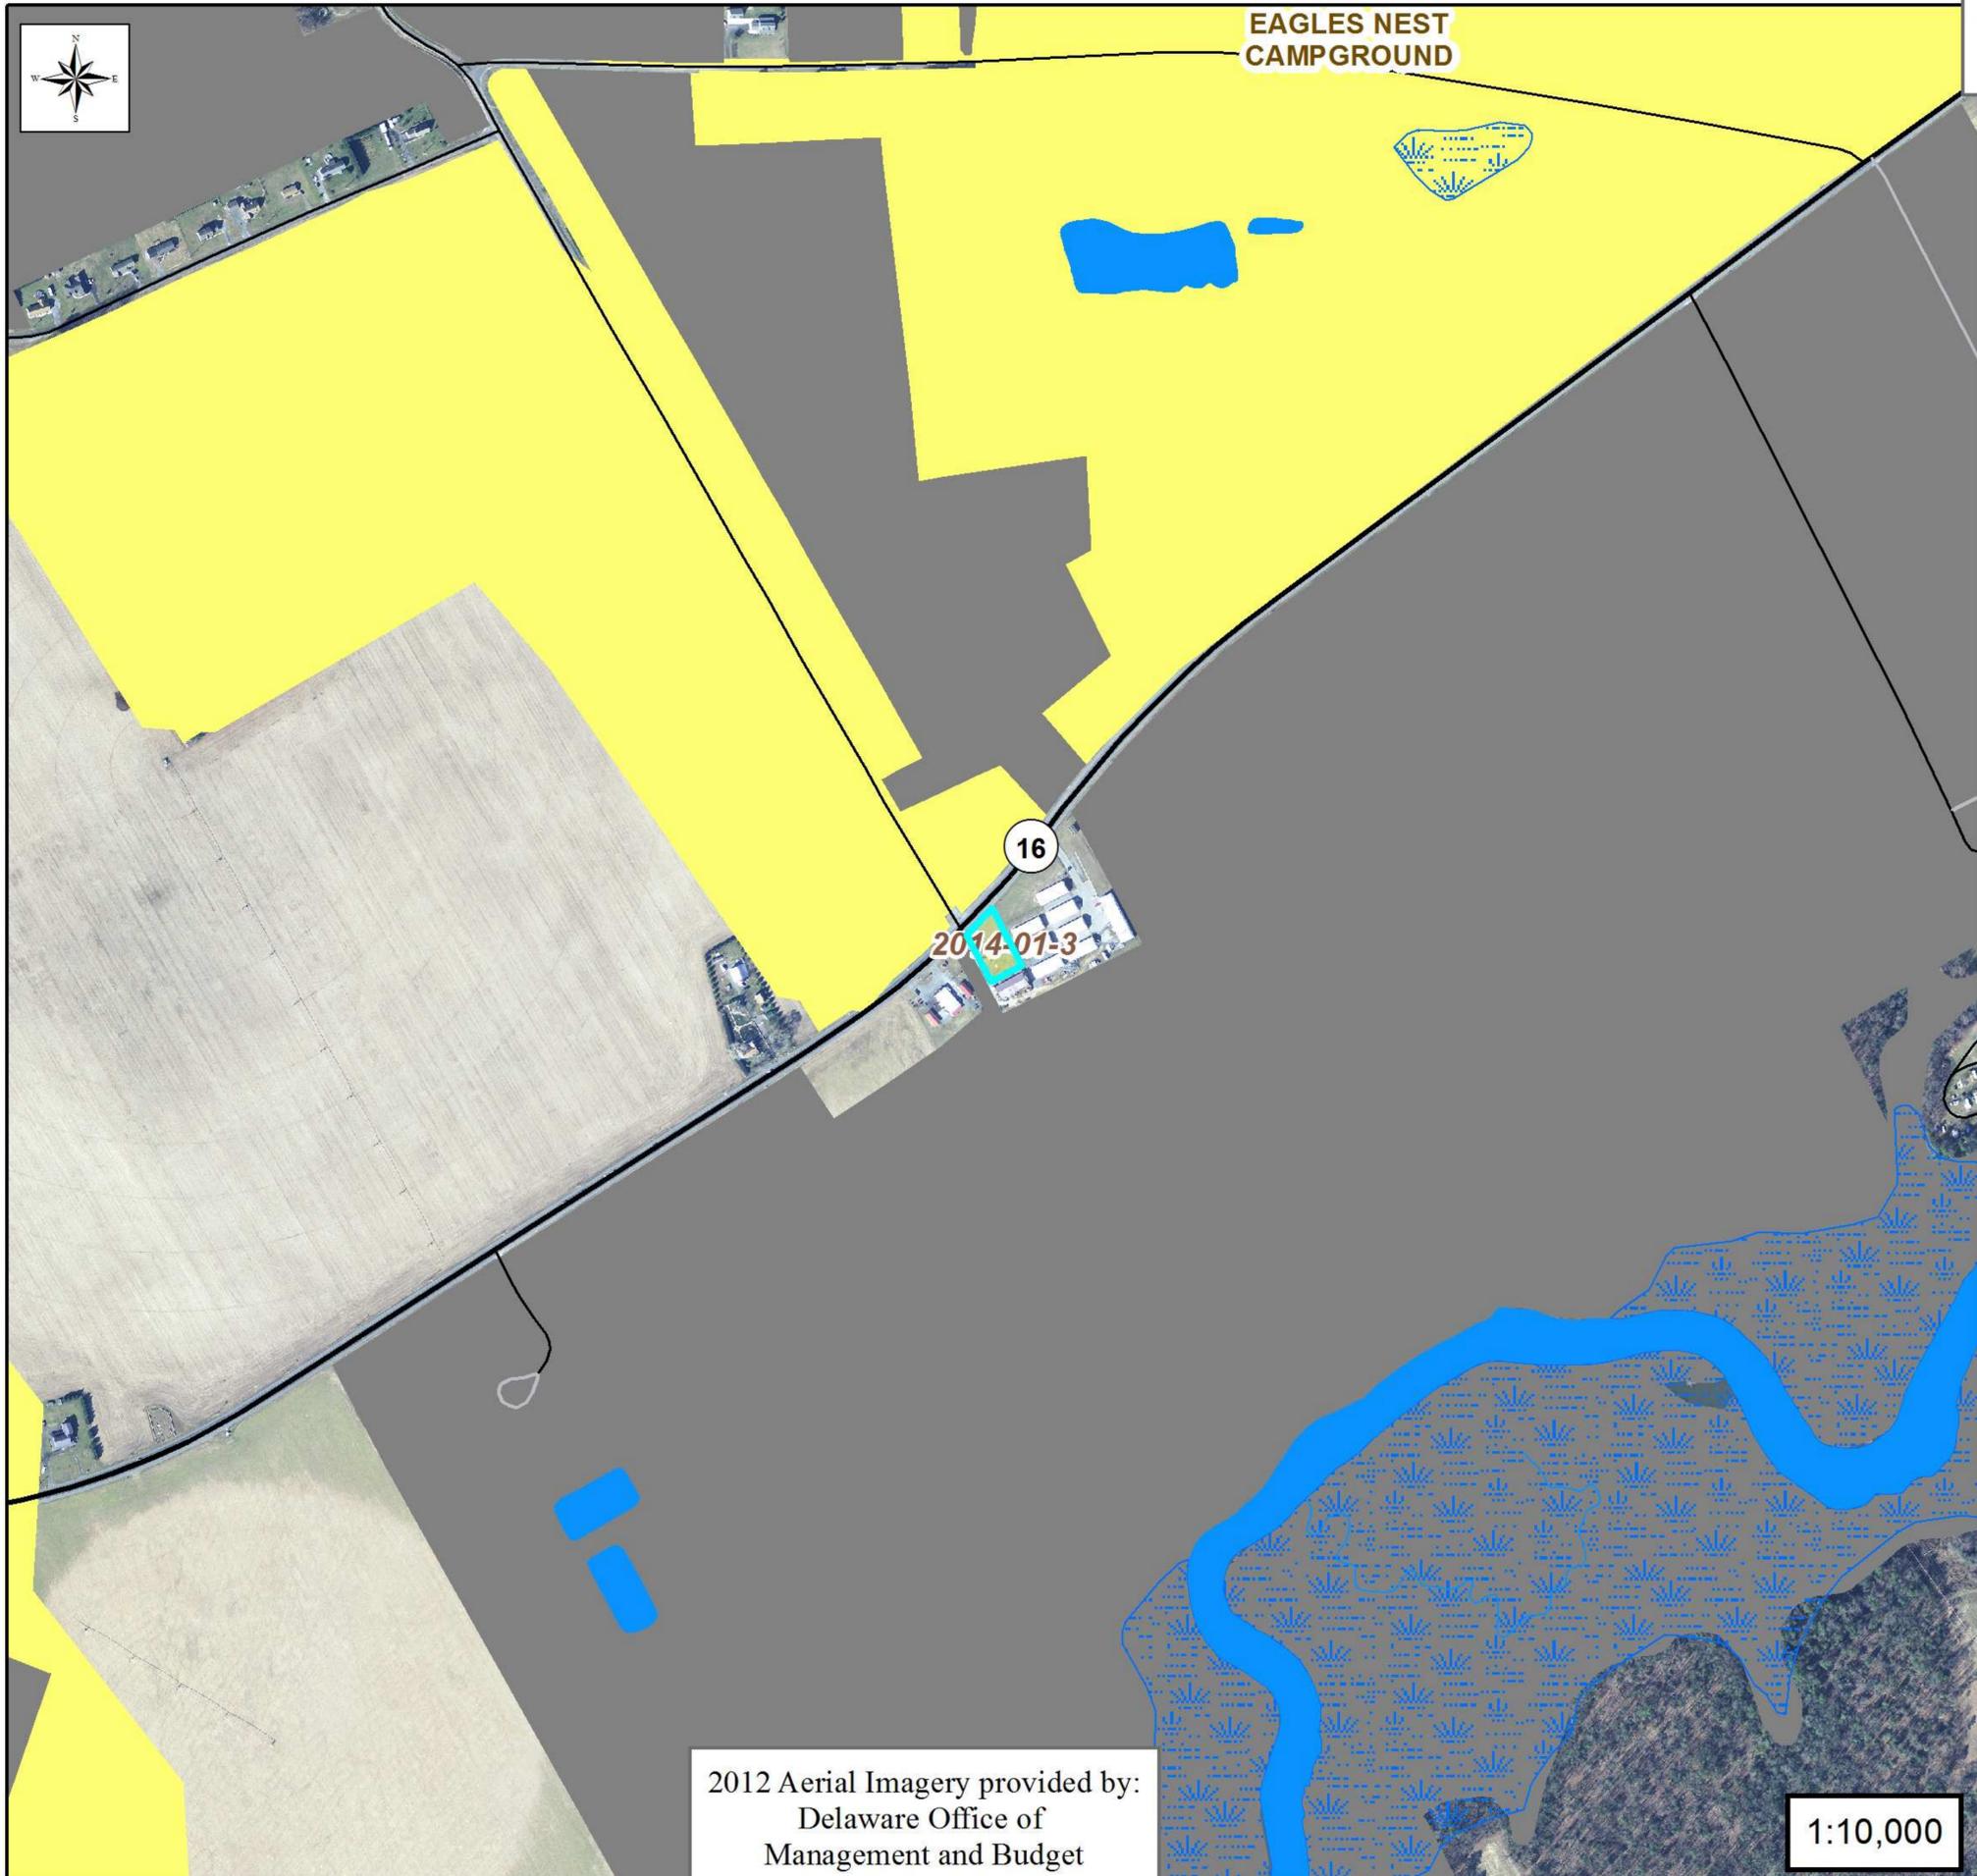

Legend

- PLUS Project Areas
- 2010 State Strategies**
- Level 1
- Level 2
- Level 3
- Level 4
- Out of Play

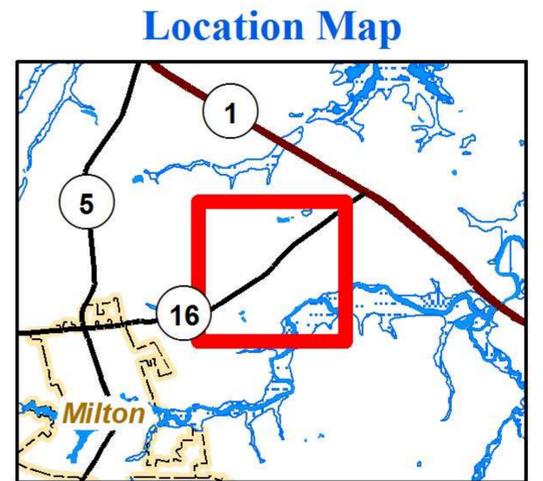

2012 Aerial Imagery provided by:
Delaware Office of
Management and Budget


1:10,000



Mapping provided by the Delaware
Office of State Planning Coordination
www.stateplanning.delaware.gov

Preliminary Land Use Service (PLUS)

**Greaves Property
Rezoning from residential to C-1
2014-01-3**

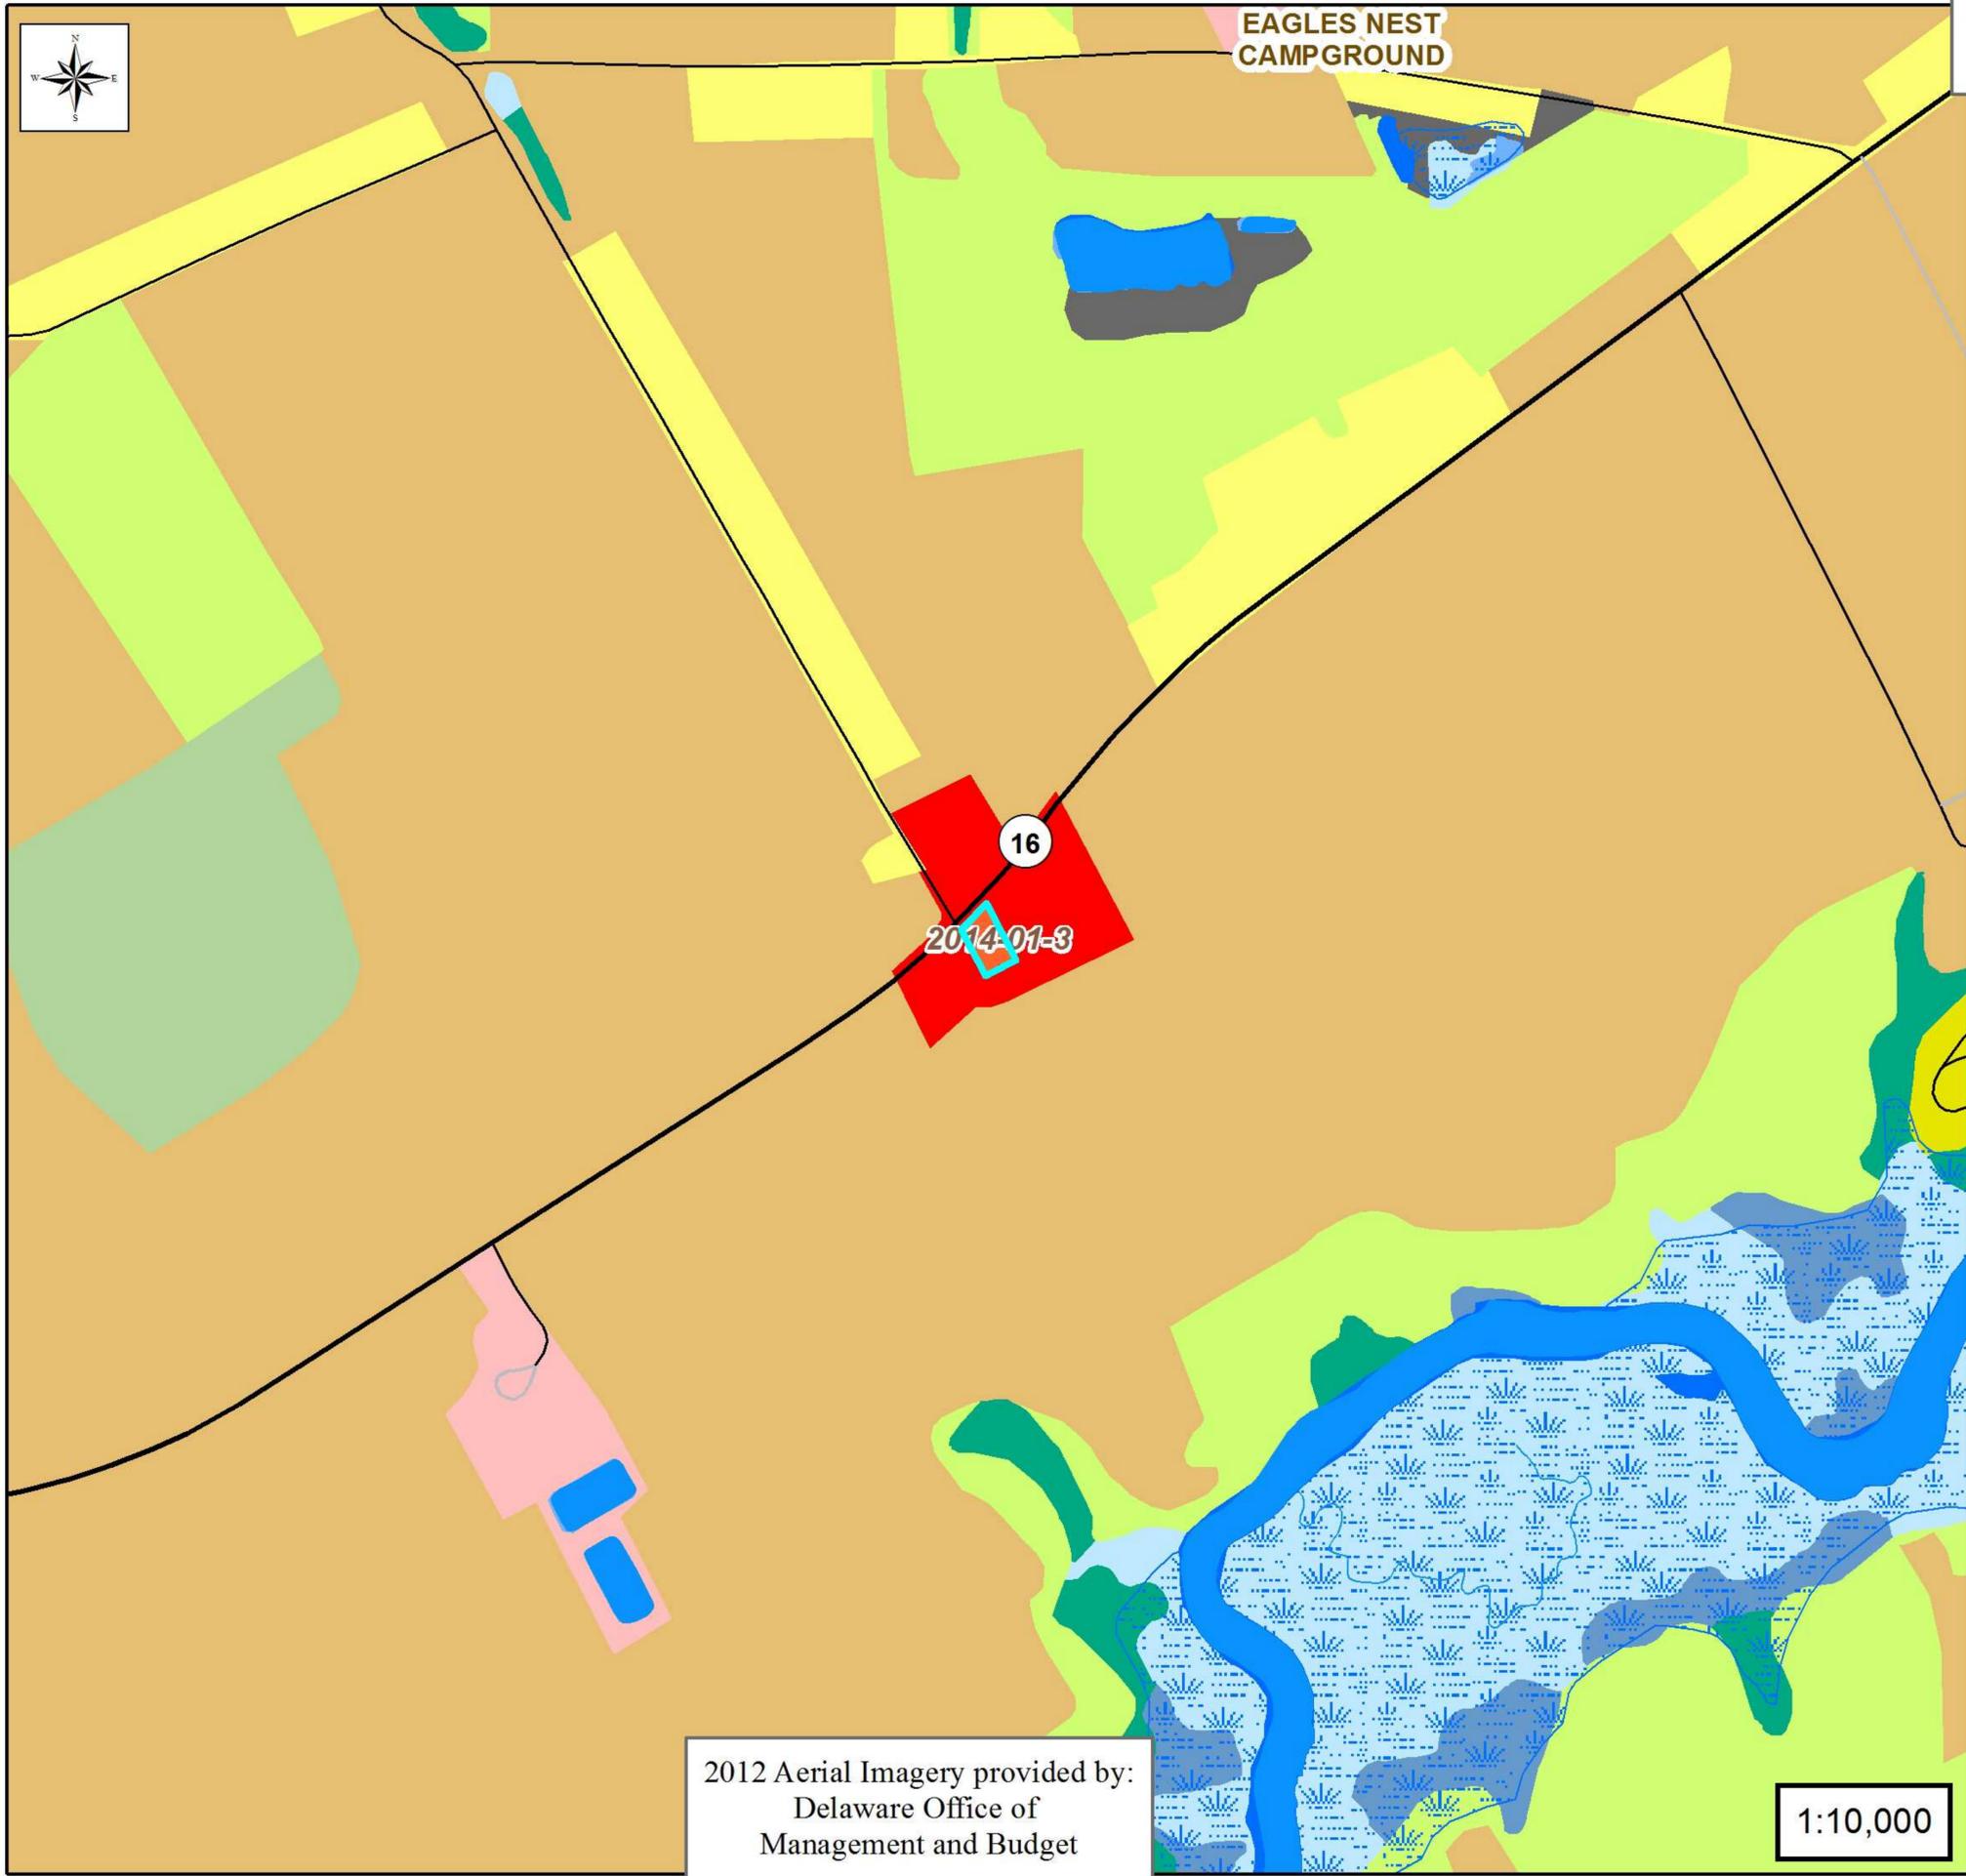


EAGLES NEST
CAMPGROUND

16
2014-01-3

Legend

- PLUS Project Areas
- 2007 Land Use**
- Single Family Dwellings
- Mobile Home Parks/Courts
- Commercial
- Farms, Pasture, Cropland
- Confined Animal Feeding Operations/Feedlots/Holding
- Evergreen Forest
- Mixed Forest
- Shrub/Brush Rangeland
- Man-made Reservoirs and Impoundments
- Open Water
- Emergent Wetlands - Tidal and Non-tidal
- Forested Wetlands - Tidal and Non-tidal
- Scrub/Shrub Wetlands - Tidal and Non-tidal
- Extraction and Transitional

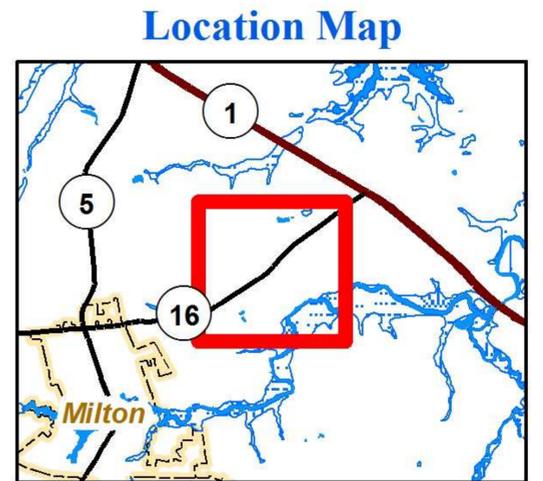

2012 Aerial Imagery provided by:
Delaware Office of
Management and Budget


1:10,000



Mapping provided by the Delaware
Office of State Planning Coordination
www.stateplanning.delaware.gov

Preliminary Land Use Service (PLUS)


**Greaves Property
Rezoning from residential to C-1
2014-01-3**

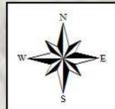

Legend

 PLUS Project Areas

Location Map

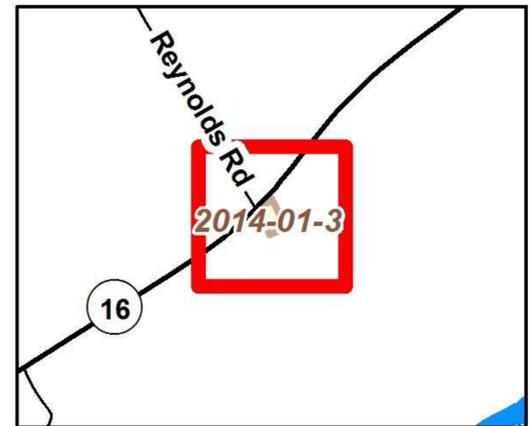

2012 Aerial Imagery provided by:
Delaware Office of
Management and Budget

1:1,500



Mapping provided by the Delaware
Office of State Planning Coordination
www.stateplanning.delaware.gov