

### Preliminary Land Use Service (PLUS)

#### Delaware State Planning Coordination

122 William Penn Street • Dover, DE 19901 • Phone: 302-739-3090 • Fax: 302-739-5661

**Purpose of PLUS - -The PLUS process is intended to provide consolidated State comments regarding the proposed project. The Applicant is encouraged to submit the application during the concept stages of planning as this process often offers recommendations for changes to the plan. The application should be submitted after the pre-application meeting with the local jurisdiction but before formal application is made.**

Please complete this PLUS application in its entirety. **All questions must be answered. If a question is unknown at this time or not applicable, please explain.** Unanswered questions on this form could lead to delays in scheduling your review. This form will enable the state staff to review the project before the scheduled meeting and to have beneficial information available for the applicant and/or developer at the time of review. If you need assistance or clarification, please call the State Planning Office at (302) 739-3090.

PLUS Number (to be completed by OSPC): \_\_\_\_\_  
Investment Level Per Strategies for State Policies and Spending (to be determined by OSPC): \_\_\_\_\_

1. Project Title/Name:

2. Location ( please be specific):

3. Parcel Identification #: \_\_\_\_\_ 4. County or Local Jurisdiction Name: where project is located: \_\_\_\_\_

5. If contiguous to a municipality, are you seeking annexation:

6. Owner's Name:

Address:

City: \_\_\_\_\_ State: \_\_\_\_\_ Zip: \_\_\_\_\_

Phone: \_\_\_\_\_ Fax: \_\_\_\_\_ Email: \_\_\_\_\_

7. Equitable Owner/Developer (This Person is required to attend the PLUS meeting):

Address:

City: \_\_\_\_\_ State: \_\_\_\_\_ Zip: \_\_\_\_\_

Phone: \_\_\_\_\_ Fax: \_\_\_\_\_ Email: \_\_\_\_\_

8. Project Designer/Engineer:

Address:

City: \_\_\_\_\_ State: \_\_\_\_\_ Zip: \_\_\_\_\_

Phone: \_\_\_\_\_ Fax: \_\_\_\_\_ Email: \_\_\_\_\_

9. Please Designate a Contact Person, including phone number, for this Project:



25. Please estimate How many vehicle trips will this project generate on an average weekday? A trip is a vehicle entering or exiting. If traffic is seasonal, assume peak season:

What percentage of those trips will be trucks, excluding vans and pick-up trucks?

26. Will the project connect to state maintained roads?  Yes  No

27. Please list any locations where this project physically could be connected to existing or future development on adjacent lands and indicate your willingness to discuss making these connections.

28. Are there existing sidewalks?  Yes  No; bike paths  Yes  No  
Are there proposed sidewalks?  Yes  No; bike paths  Yes

Is there an opportunity to connect to a larger bike, pedestrian, or transit network?  Yes  No

29. To your knowledge, is this site in the vicinity of any known historic/cultural resources or sites?  Yes  No

Has this site been evaluated for historic and/or cultural resources?  Yes  No

Would you be open to a site evaluation by the State Historic Preservation Office?  Yes  No

30. To promote an accurate review of your parcel's features, would you permit a State agency site visit?  Yes  No  
Person to contact to arrange visit: \_\_\_\_\_ phone number: \_\_\_\_\_

31. Are any federal permits, licensing, or funding anticipated?  Yes  No

I hereby certify that the information on this application is complete, true and correct, to the best of my knowledge.

\_\_\_\_\_  
Signature of property owner

\_\_\_\_\_  
Date

\_\_\_\_\_  
Signature of Person completing form  
(If different than property owner)

\_\_\_\_\_  
Date

**Signed application must be received before application is scheduled for PLUS review.**

This form should be returned to the Office of State Planning electronically at PLUS@state.de.us along with an electronic copy of any site plans and development plans for this site. Site Plans, drawings, and location maps should be submitted as image files (JPEG, GIF, TIF, etc.) or as PDF files. GIS data sets and CAD drawings may also be submitted. If electronic copy of the plan is not available, contact the Office of State Planning at (302) 739-3090 for further instructions. A signed copy should be forwarded to the Office of State Planning, 122 William Penn Street, Dover, DE 19901. Thank you for this input. Your request will be researched thoroughly. Please be sure to note the contact person so we may schedule your request in a timely manner.

# Task Force Construction Task-Line

Construct **new HOB Elementary** school (720 students) on current land behind HOB

**Renovate MES** and build new additions. Use old HOB for swing space for MES during renovation

**Renovate Lewes Building and build new additions for Shields Elementary (720 students).** Demo old Shields and hold land for future use



Phase 1

Phase 2

Phase 3




Construct **new Rehoboth Elementary** (720 students) on current Rehoboth land. Demo existing Rehoboth schools after construction

Construct **new Sussex Consortium** on land purchased in Phase 1

Purchase **new land for Sussex Consortium**

# PHASE 1

**1. Construct a new 720 student HOB elementary school on current HOB land. Use old HOB as swing space for the next phase and then demo the existing HOB at the end of phase 2 construction.**

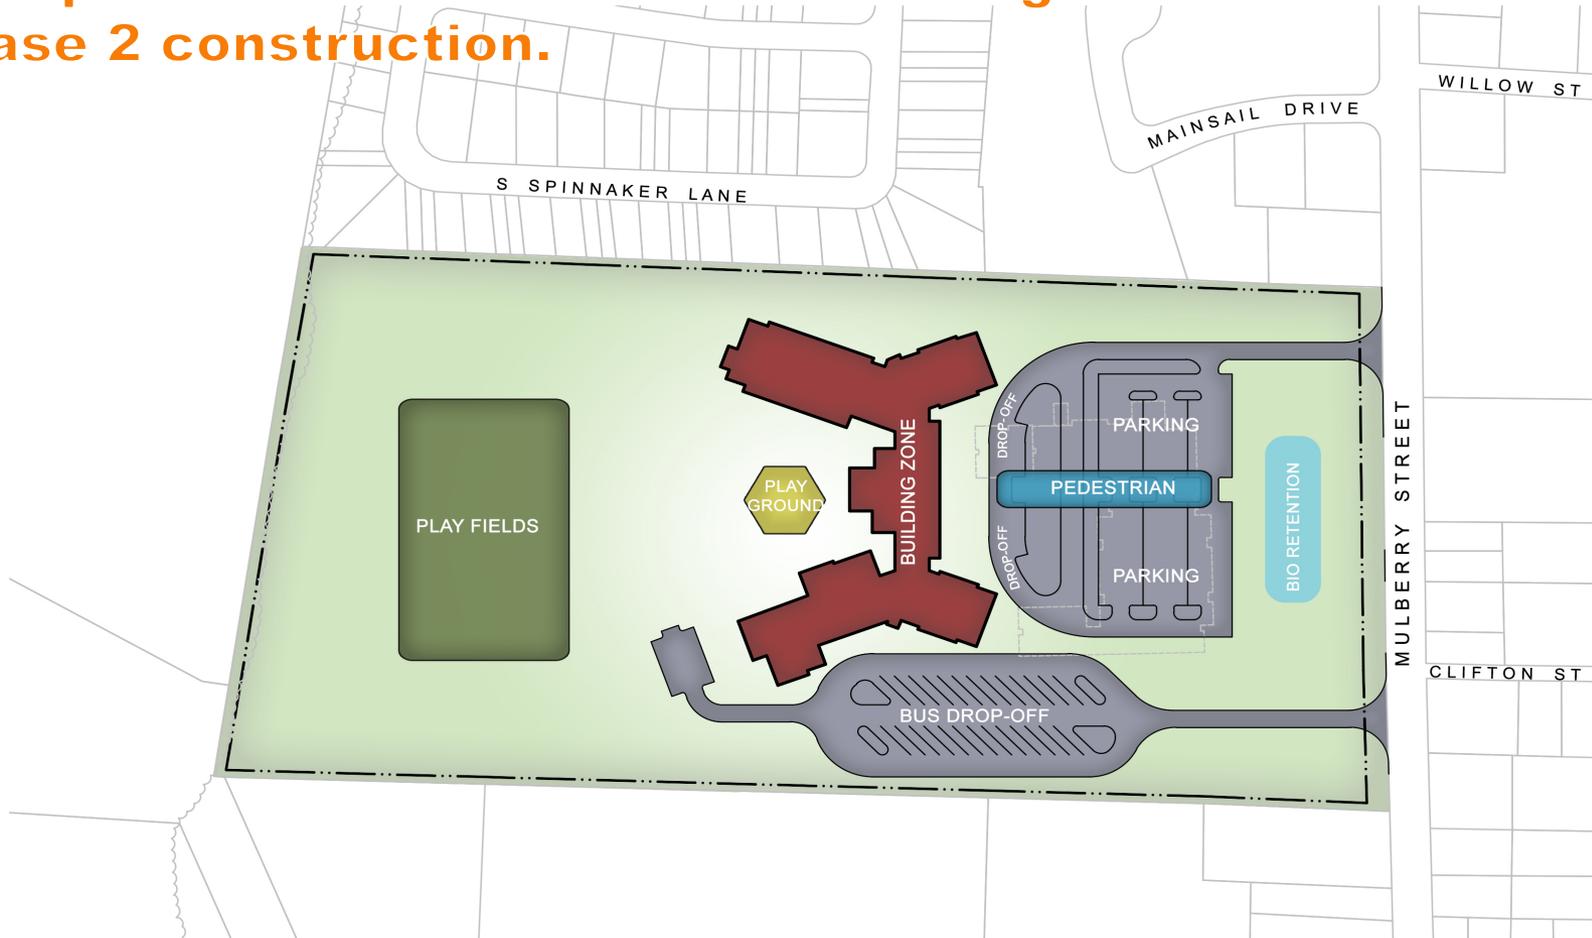

H. O. BRITTINGHAM ELEMENTARY SCHOOL

CAPE HENLOPEN SCHOOL DISTRICT



TETRA TECH

### 3-A. H.O. BRITTINGHAM ELEMENTARY SCHOOL

#### PROJECT DESCRIPTION

*Funding is requested for the planning, construction and equipping of a new 720 student elementary school (and nine (9) associated spaces for use by the Sussex County Consortium program – refer to separate and concurrent submitted request) to be located on District-owned land which houses the current school. Upon the completion of this replacement school, and also its use as swing space for the renovation and addition to nearby Milton Elementary School, the existing H.O. Brittingham Elementary School will be demolished and the balance of site work will be performed to support the new facility.*

#### FACILITY DATA

##### PRESENT

Location: Milton, Delaware  
 Gross # square feet: 71,284  
 Age of building: 49 years (1966)  
 Age of additions: 28 years (1987), 20 years (1995), 8 years (2007)  
 Year of last renovations: Not Applicable

##### PROPOSED

Location: Milton, Delaware  
 Gross # square feet: 74,753 sf  
 Estimated start time of project: 2017  
 Estimated time needed to complete project: 48 months (24 months building occupancy)  
 Estimated date of occupancy: 2019

#### CAPITAL REQUEST

FUNDING	STATE	FEDERAL	OTHER*
FY 2017	\$7,231,766		\$4,821,177
FY 2018	\$7,231,765		\$4,821,177
FY 2019			
FY 2020	\$2,187,911		\$1,458,608
FY 2021			
<b>TOTALS \$ \$ \$</b>	<b>\$16,651,442</b>		<b>\$11,100,962</b>

\*Local Funds or Other Non-State or Federal Funds

07/29/2015

## 3-B SUSSEX COUNTY CONSORTIUM – CLASSROOMS @ H.O. BRITTINGHAM E.S.

**PROJECT DESCRIPTION**

Funding is requested for the planning, construction and equipping of nine (9) associated spaces for use by the Sussex County Consortium program to serve special needs students in a ‘least-restrictive’ school environment. Currently this program is housed in nearby Milton Elementary School.

**FACILITY DATA**

**PRESENT**

Location: Milton, Delaware  
 Gross # square feet: 71,284  
 Age of building: 49 years (1966)  
 Age of additions: 28 years (1987), 20 years (1995), 8 years (2007)  
 Year of last renovations: Not Applicable

**PROPOSED**

Location: Milton, Delaware  
 Gross # square feet: 13,860 sf  
 Estimated start time of project: 2017  
 Estimated time needed to complete project: 48 months (24 months building occupancy)  
 Estimated date of occupancy: 2019

**CAPITAL REQUEST**

**FUNDING**




	STATE	FEDERAL	OTHER*
FY 2017	\$2,234,744		
FY 2018	\$2,234,743		
FY 2019			
FY 2020			
FY 2021			
<b>TOTALS \$ \$ \$</b>	<b>\$4,469,487</b>		

\*Local Funds or Other Non-State or Federal Funds

07/29/2015

# Preliminary Land Use Service (PLUS)


Cape Henlopen School District -  
H.O. Brittingham Elementary  
2015-11-05

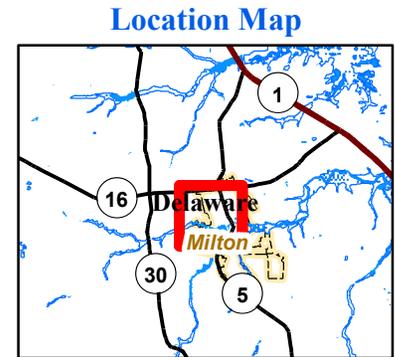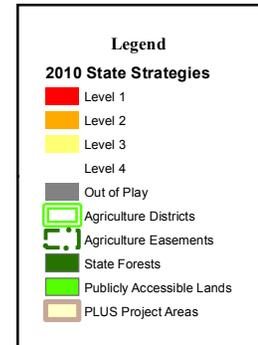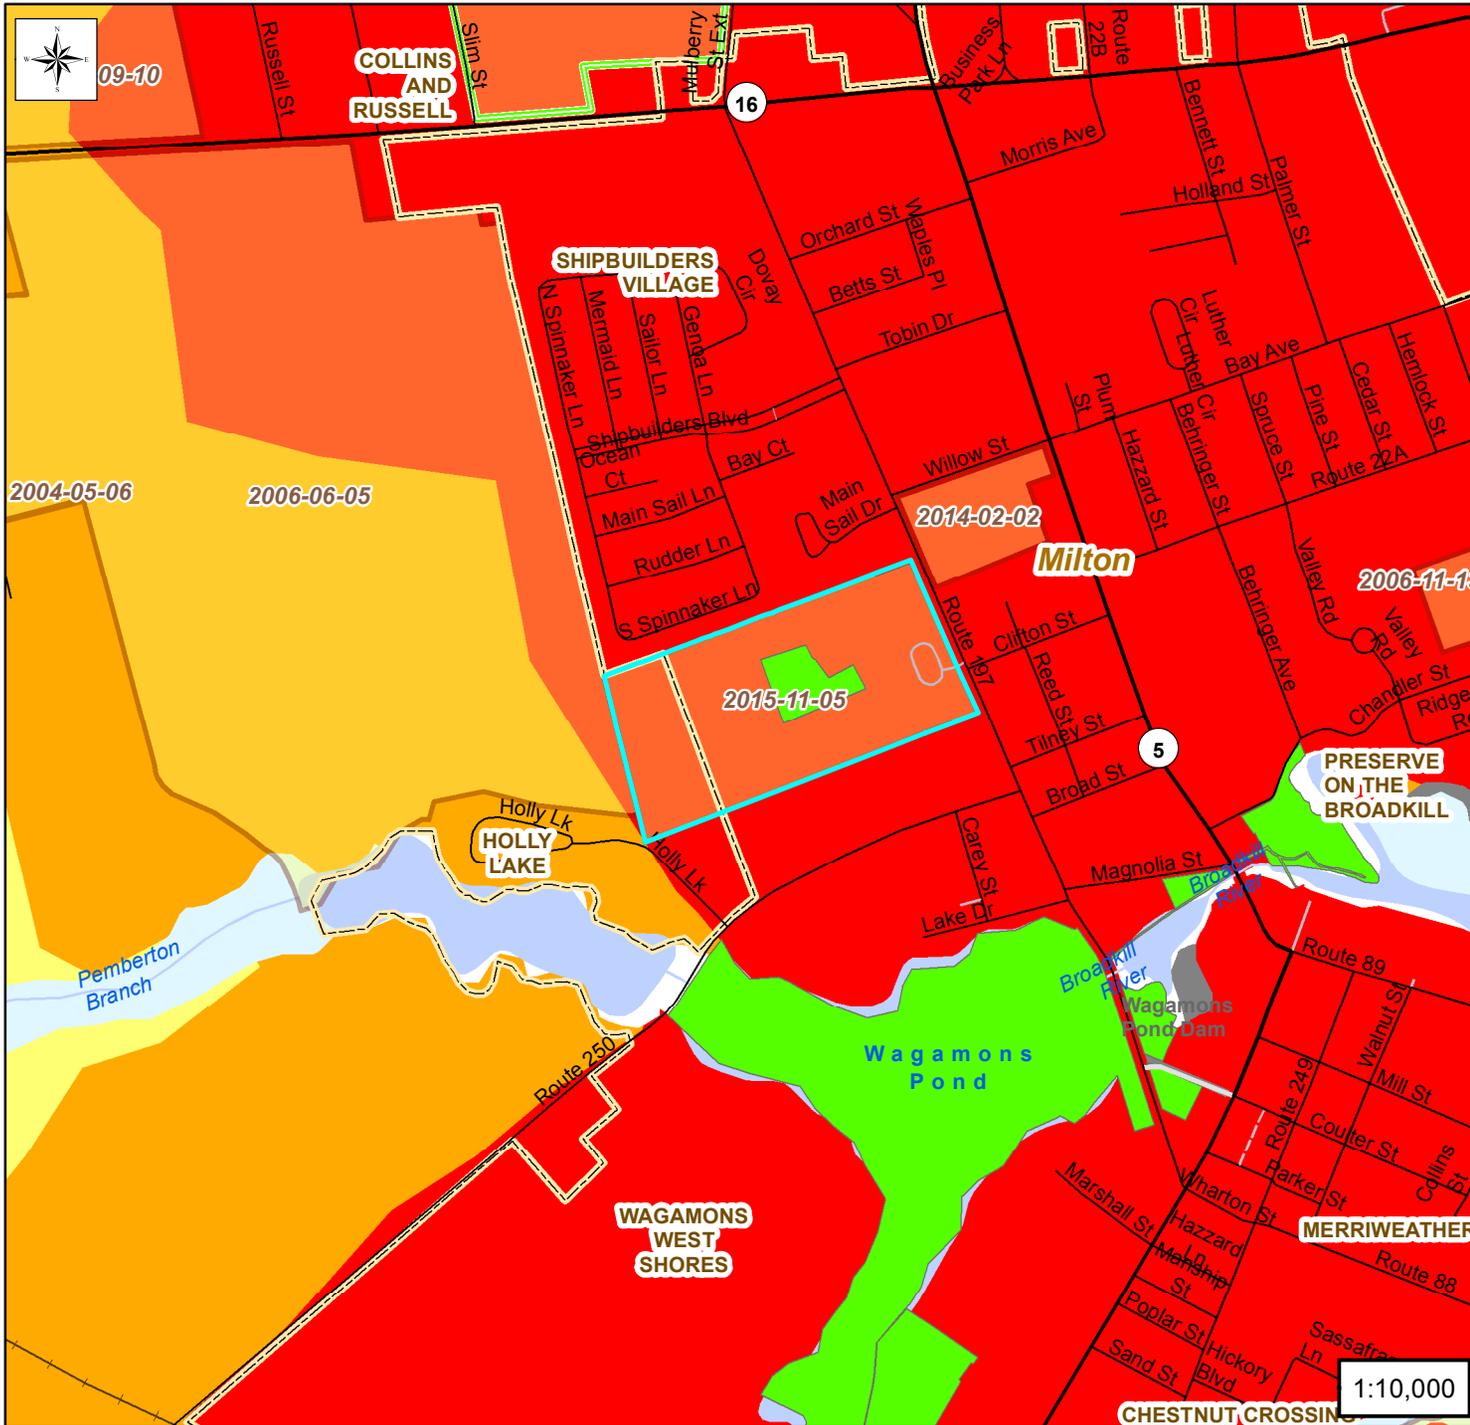


1:10,000

# Preliminary Land Use Service (PLUS)

Cape Henlopen School District -  
H.O. Brittingham Elementary  
2015-11-05

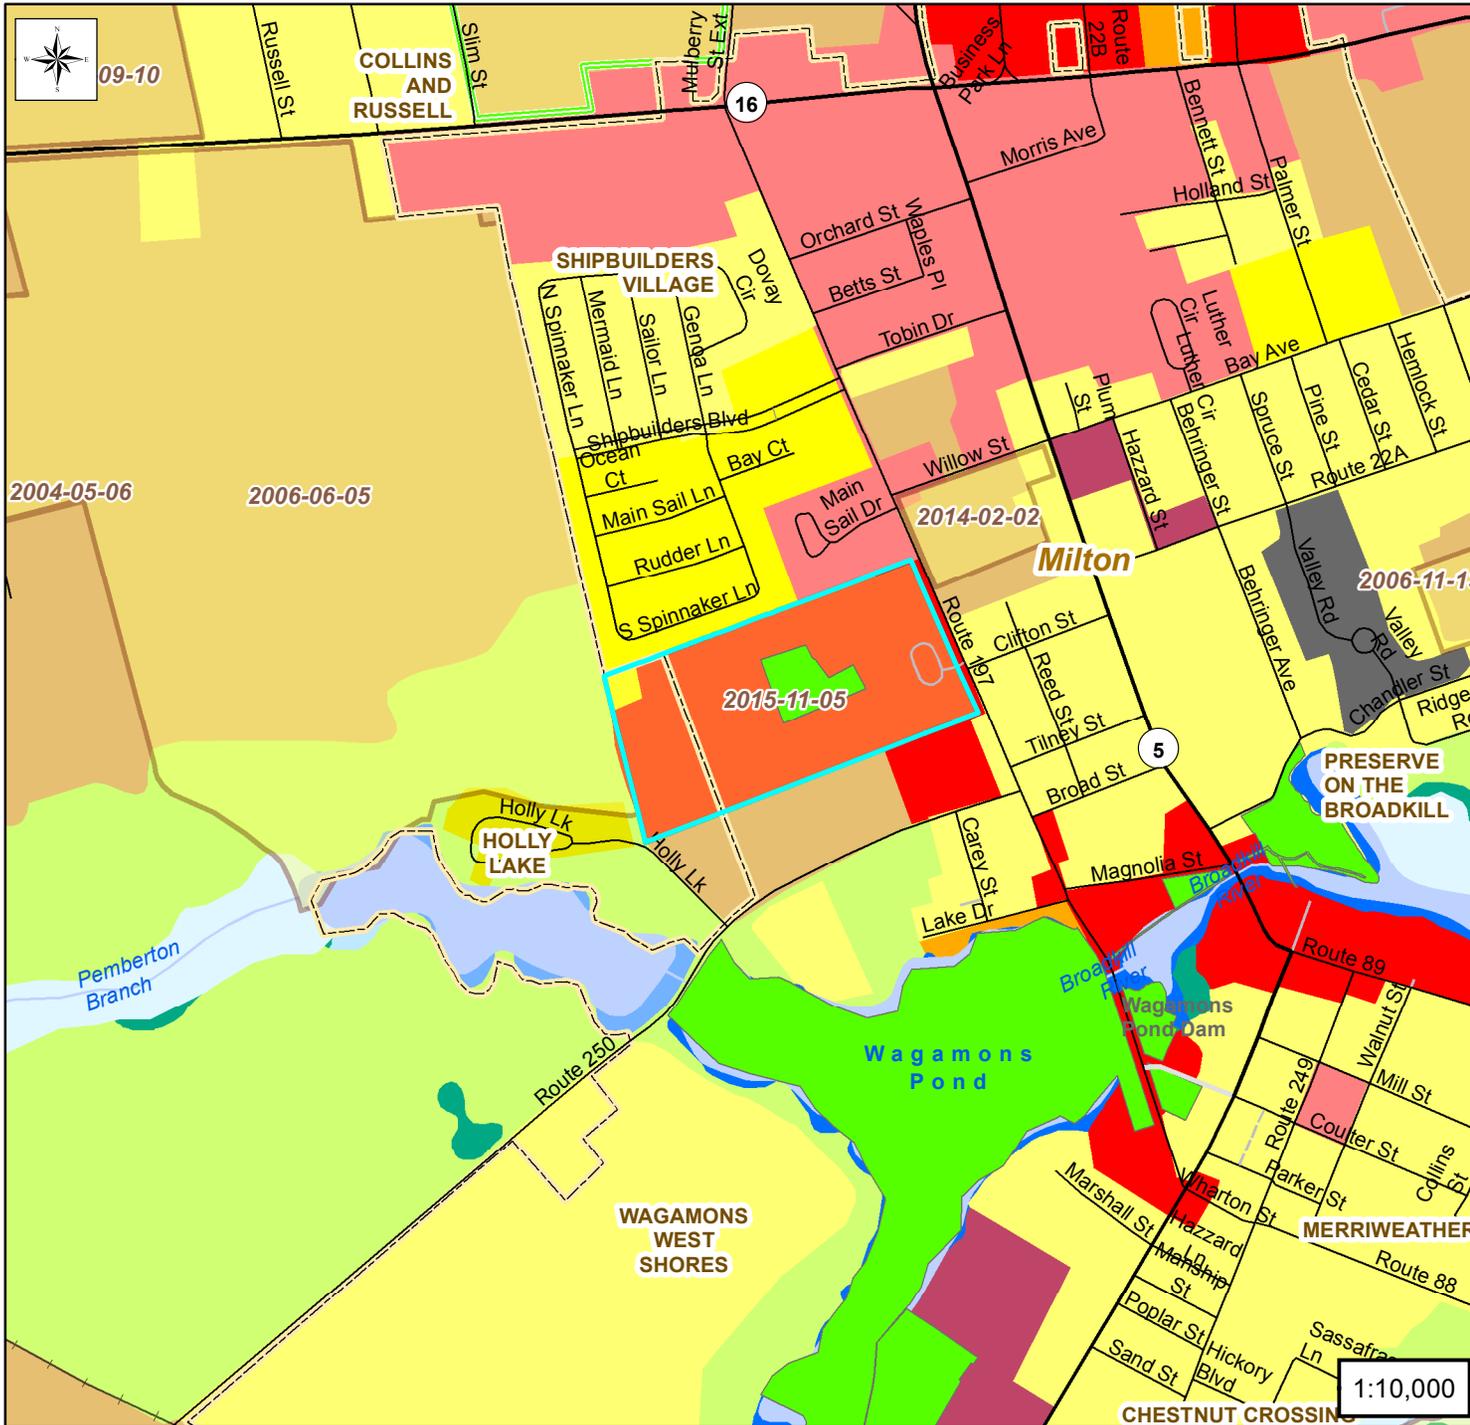


## Location Map

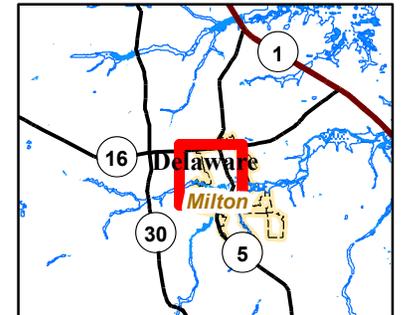

Mapping provided by the Delaware  
Office of State Planning Coordination  
[www.stateplanning.delaware.gov](http://www.stateplanning.delaware.gov)

# Preliminary Land Use Service (PLUS)

Cape Henlopen School District -  
H.O. Brittingham Elementary  
2015-11-05

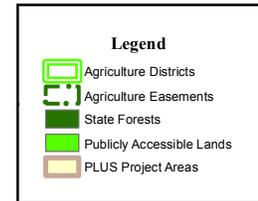

## Location Map



1:2,782



Mapping provided by the Delaware  
Office of State Planning Coordination  
[www.stateplanning.delaware.gov](http://www.stateplanning.delaware.gov)